
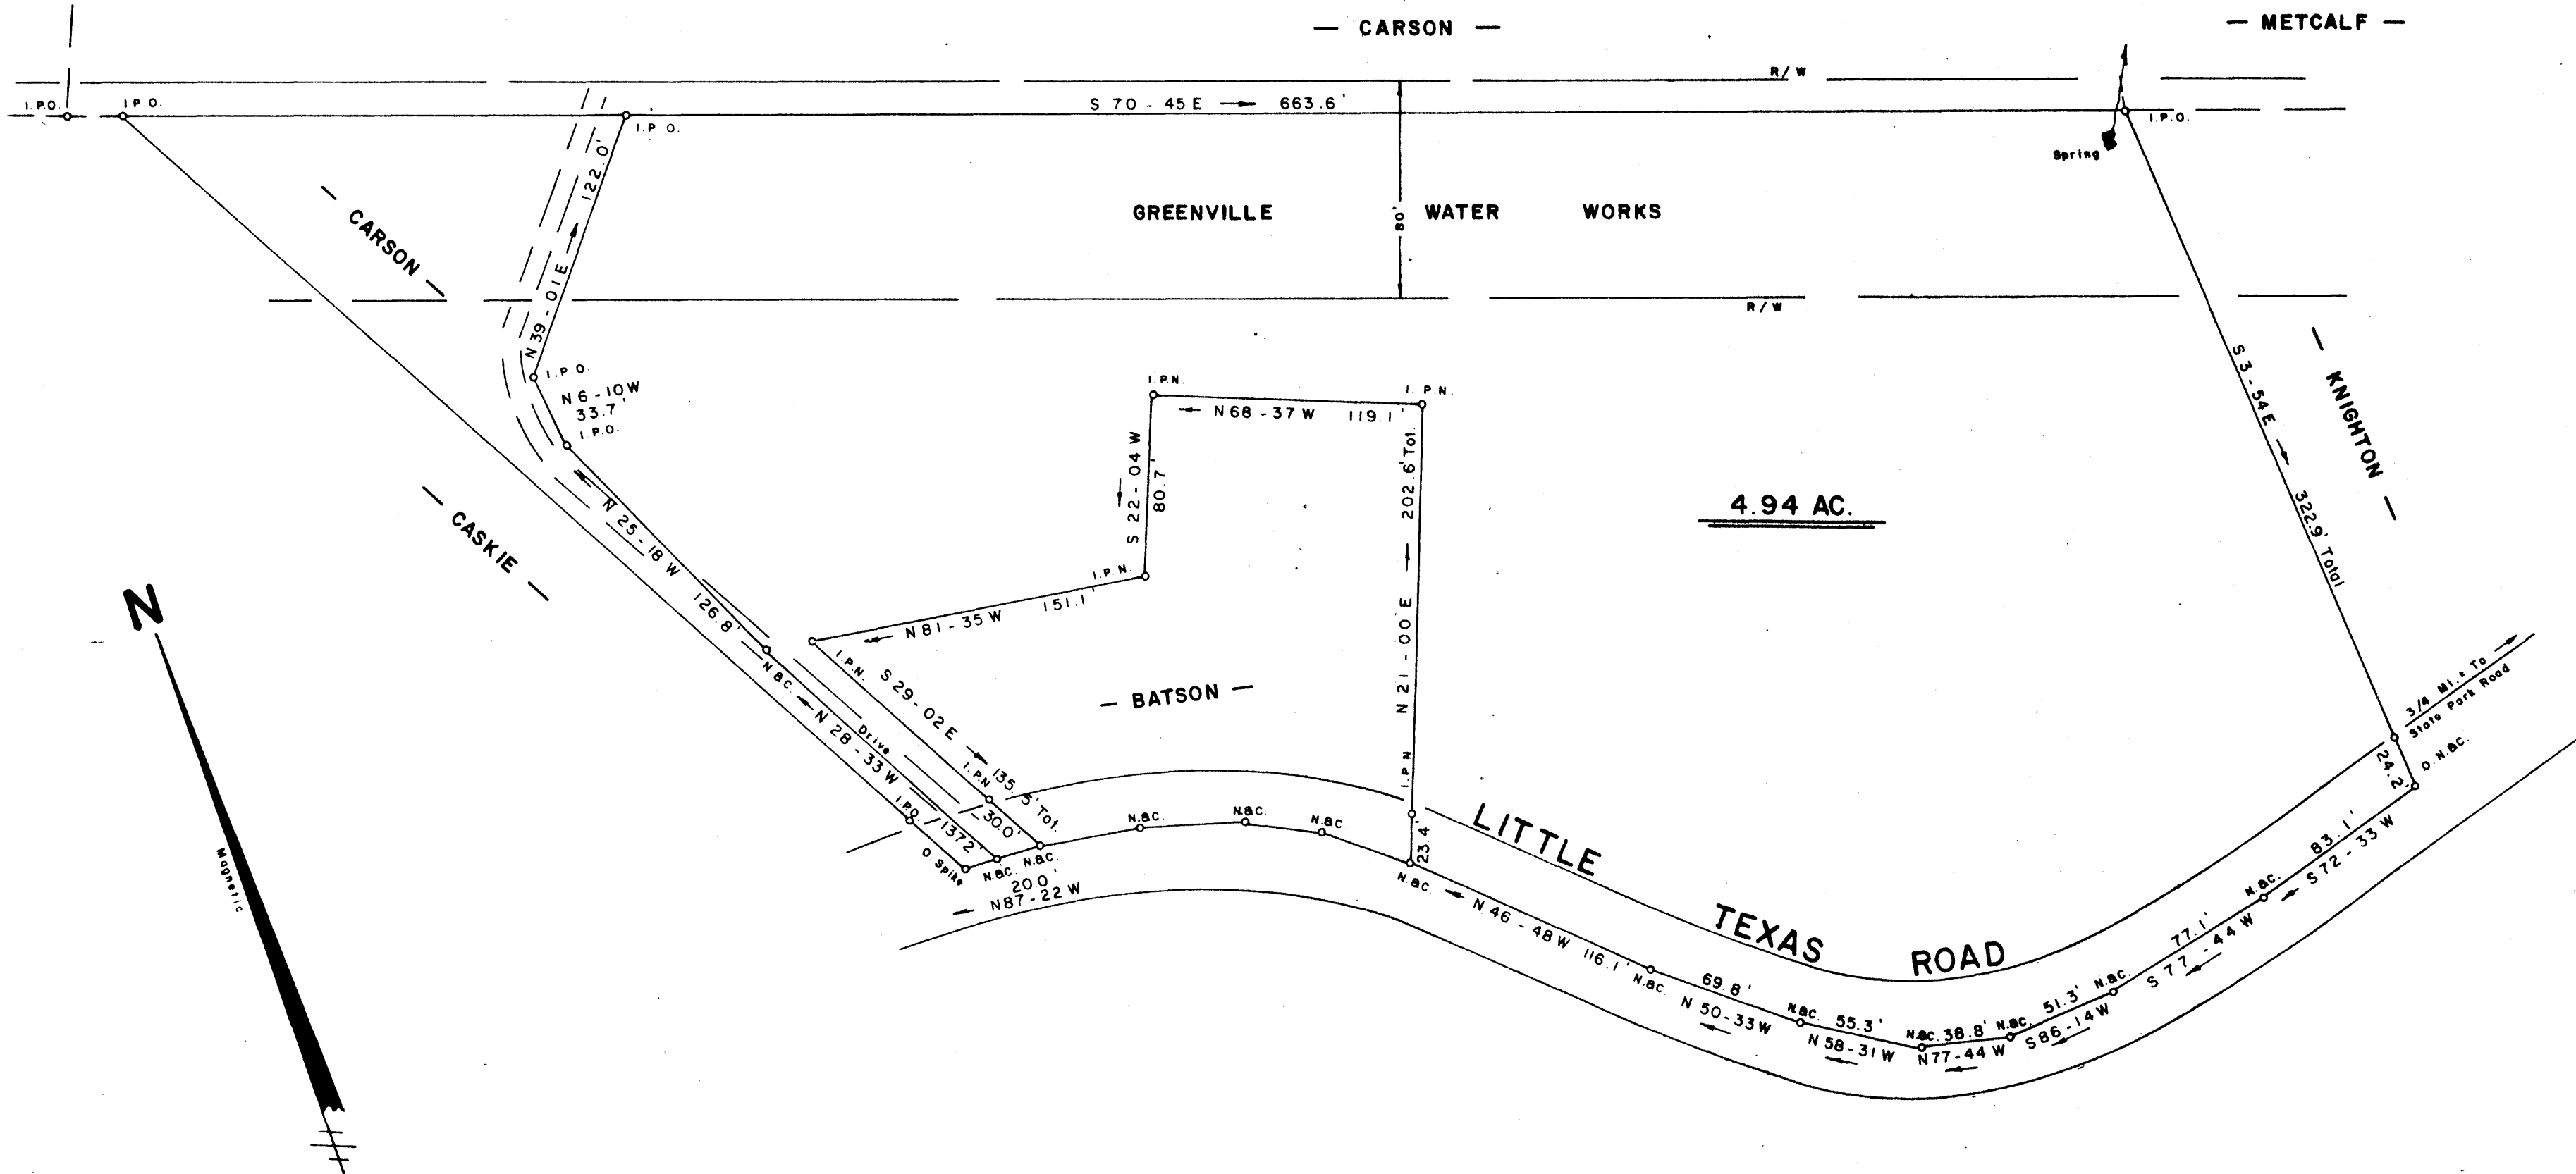


MICROFILMED

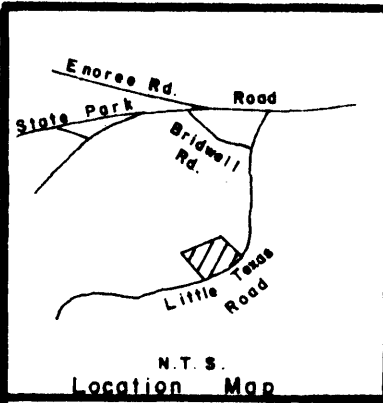


38080 ✓ SURVEY FOR  
**JANICE B. KNIGHTON**  
 NEAR TRAVELERS REST GREENVILLE COUNTY  
 SOUTH CAROLINA  
 APRIL 16, 1986

FILED  
 GREENVILLE CO. S.C.  
 MAY 16 1 06 PM '86  
 CORNIE S. TANKERSLEY  
 R.M.C.

MAY 16 1986

I hereby certify that the degree of precision of the field survey is 1/5000 as shown hereon and the area was determined by computer.

*Jeffery M. Plumblee*  
 JEFFERY M. PLUMBLEE  
 P.E. S. # 7881

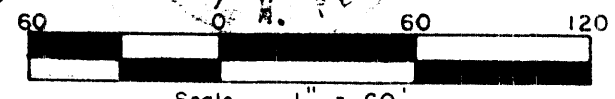

**JEFFERY M. PLUMBLEE, INC.**  
 LAND SURVEYING

P.O. BOX 788  
 TRAVELERS REST, S.C. 29690 (803) 834-4426

12-P-38