
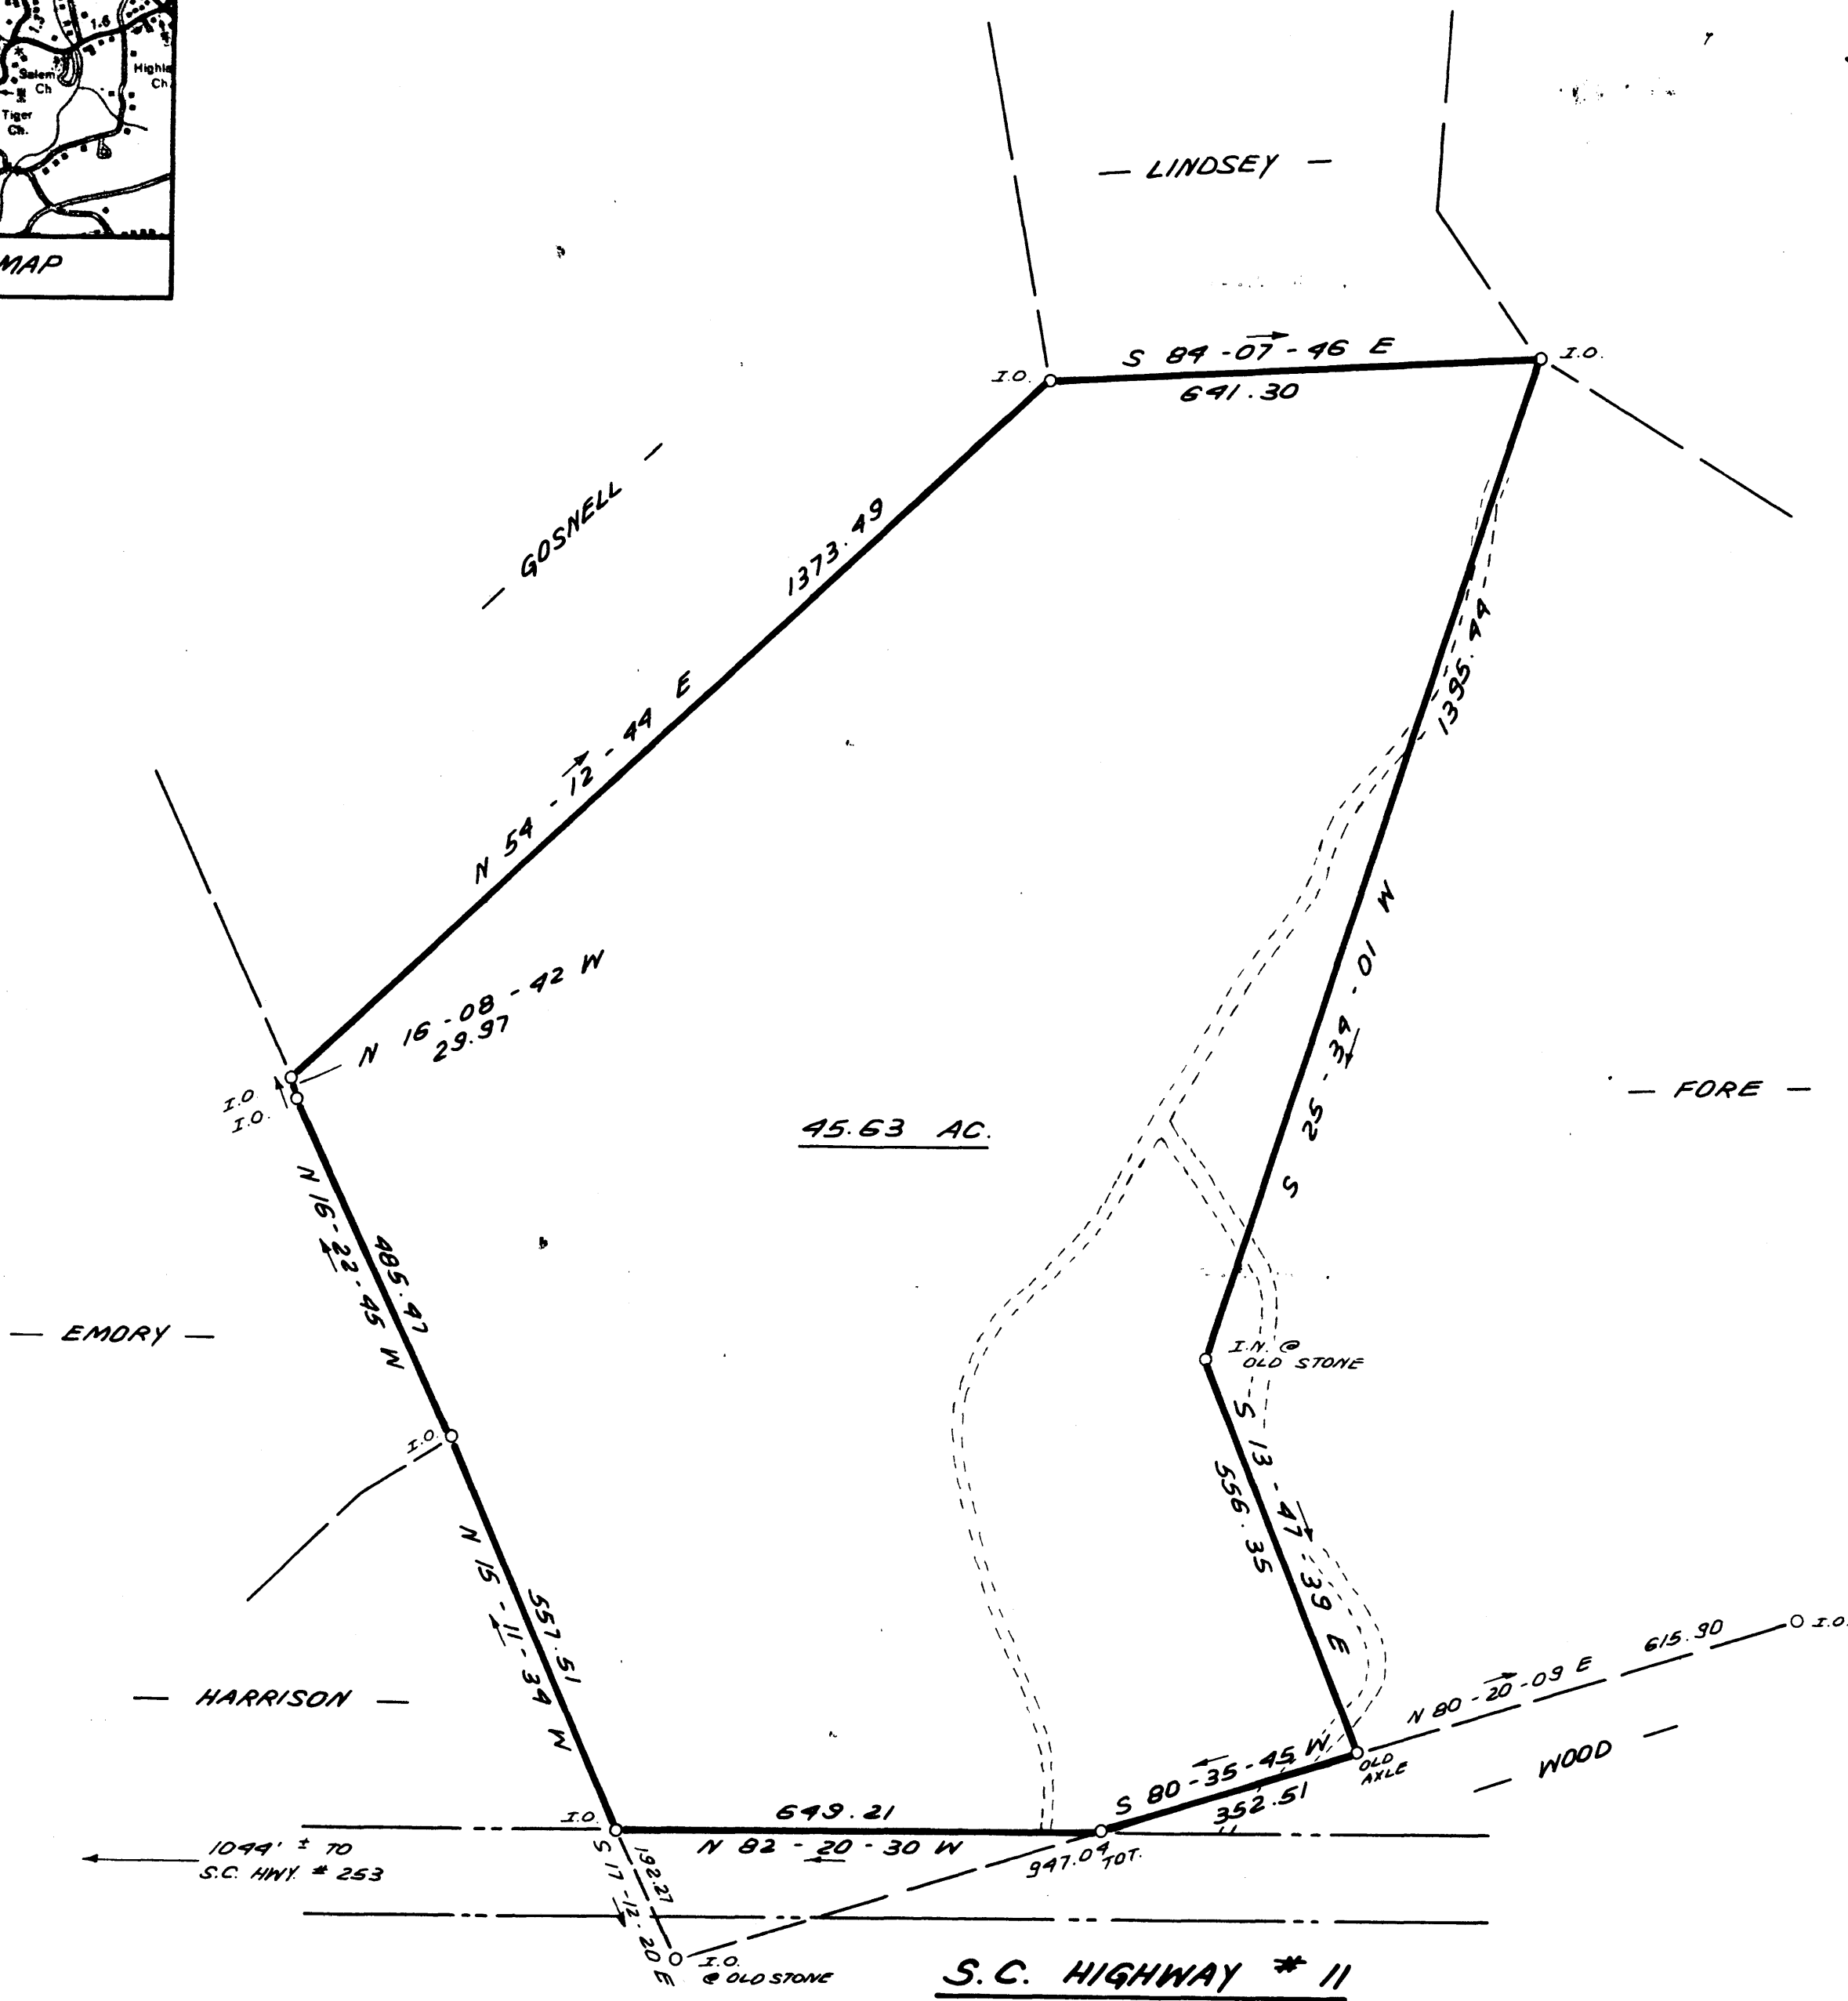


FILED  
GREENVILLE CO. S.C.  
MAY 30 10 47 AM '86  
DUNNIE S. TANKERSLEY  
R.M.C.

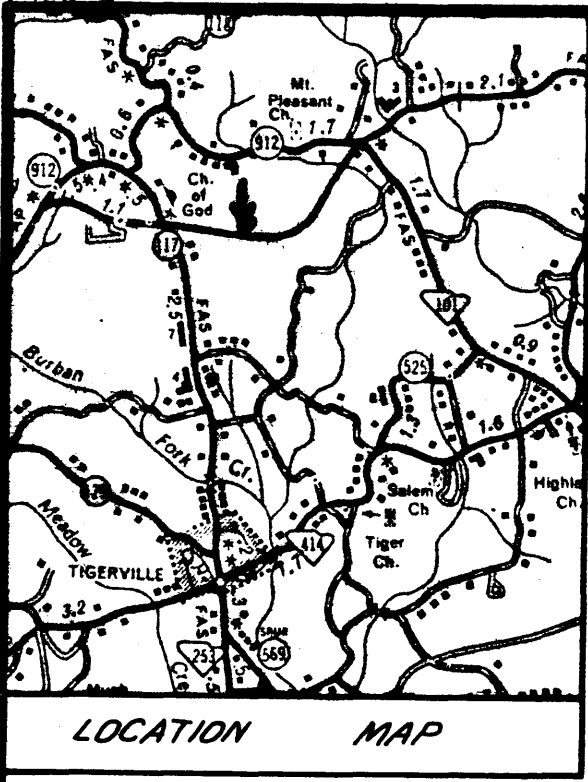

SURVEY FOR  
STEPHAN R. FARR  
JAMES W. LOFTIS

NEAR TIGERVILLE - GREENVILLE COUNTY


SOUTH CAROLINA

MAY 20, 1986

12-P-49

39847 MAY 30 1986

**WRW**  
W. R. WILLIAMS, JR.  
ENGR./SURVEYOR, Inc.  
P.E. & L.S. No. 3979  
15 S. MAIN STREET  
TRAVELERS REST, S.C.  
29690

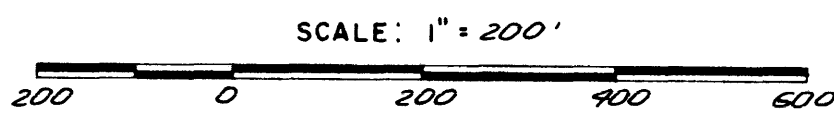

"I hereby certify that the ratio of precision of the field survey is 1/5000 as shown hereon and the area was determined by DMD method of area calculation."  
*W.R. Williams, Jr.*  
P.E. & L.S. No. 3979