
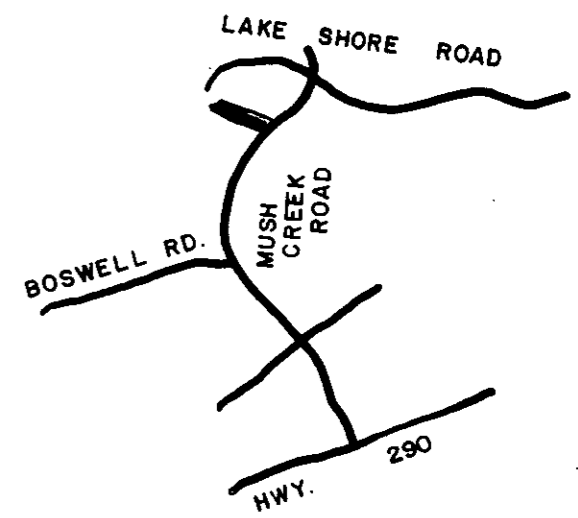
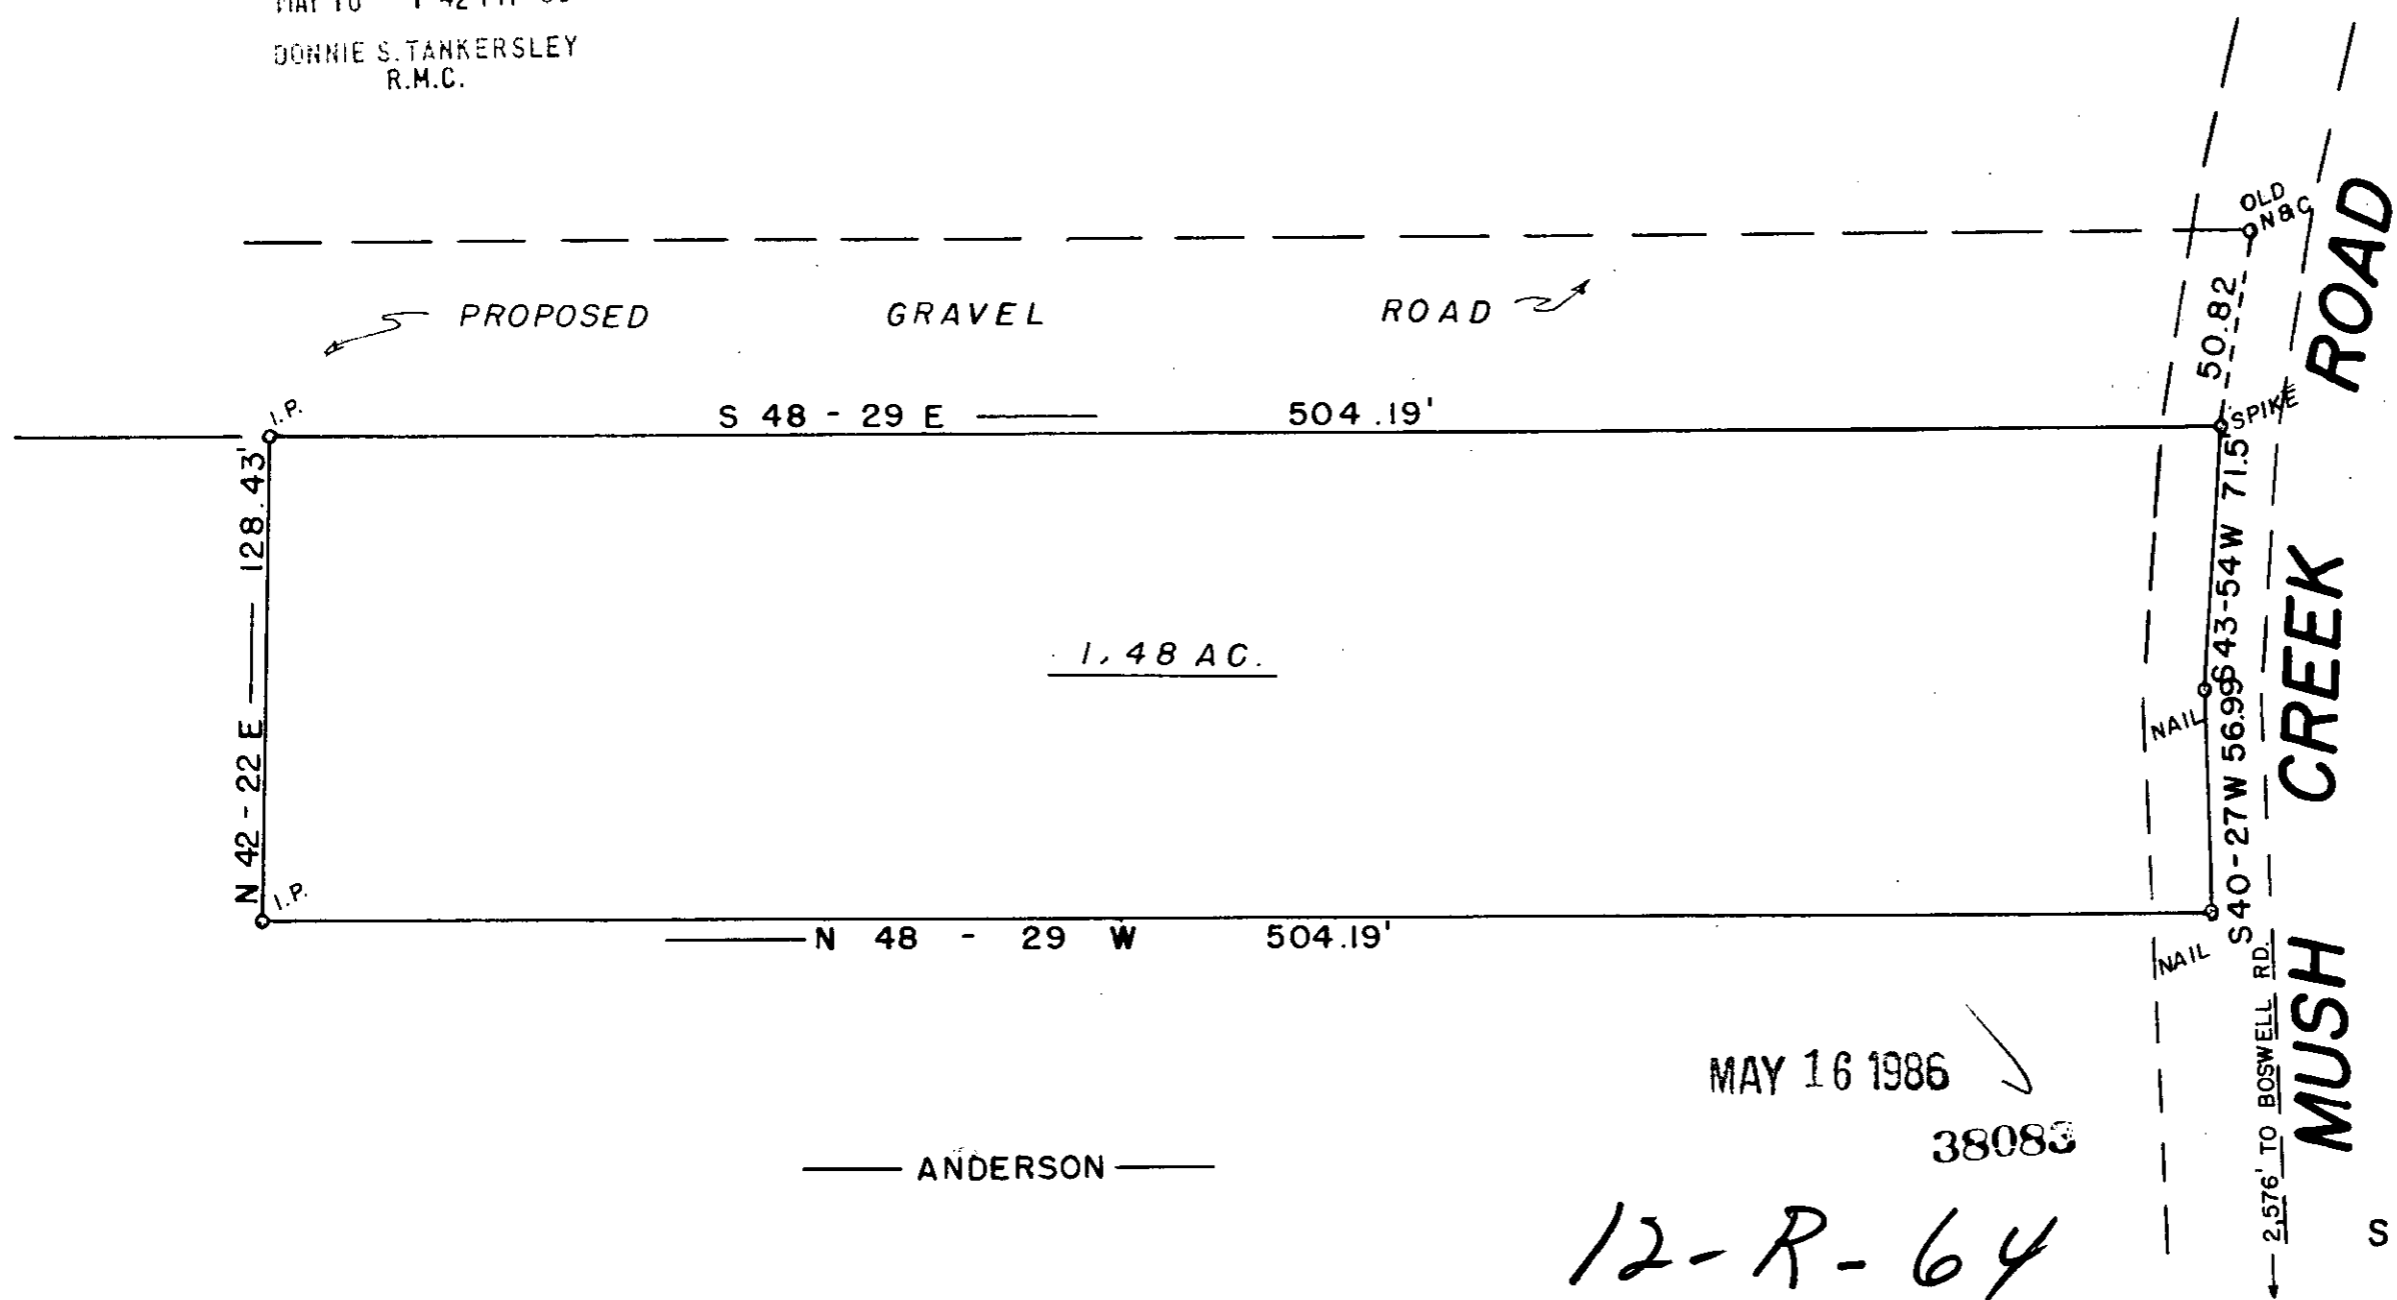


FILED  
 GREENVILLE CO. S. C.  
 MAY 16 4 42 PM '86  
 DONNIE S. TANKERSLEY  
 R.M.C.

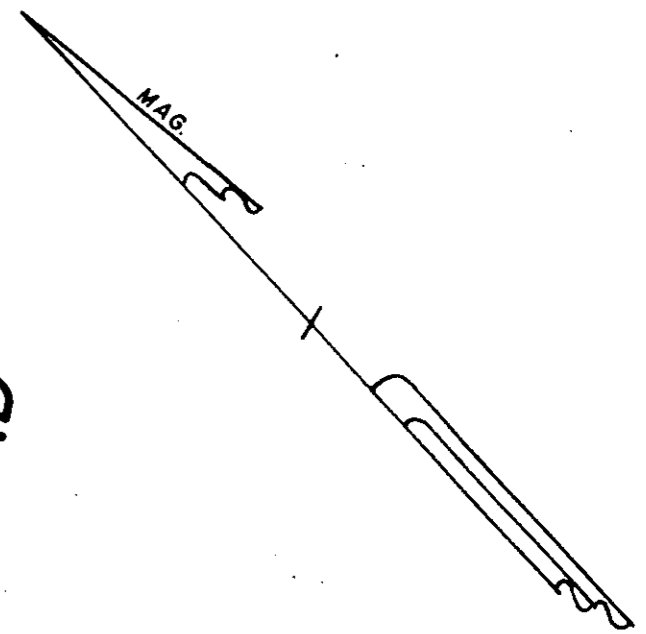

MAY 16 1986  
 38083


12-R-64

— ANDERSON —

SURVEY FOR

MARGARET ANDERSON YOUNG  
 GREENVILLE CO. SOUTH CAROLINA

WEBB SURVEYING & MAPPING GROUP  
 P.O. BOX 4756 - 29608

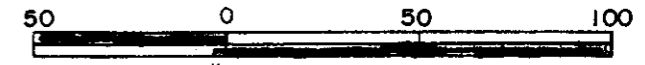


SCALE 1" = 50-FT.  
 DATE MAY 1986

- I HEREBY CERTIFY THE RATIO OF PERECSON OF THE FIELD SURVEY IS 1/ 5000 THE AREA WAS DETERMINED BY D M D CALCULATION
- I HEREBY CERTIFY THAT THE PROPERTY LINES AND ANY IMPROVMENTS ARE CORRECT AND NO VISIBLE ENCROACHMENTS EXIST UNLESS OTHERWISE SHOWN
- THIS PROPERTY IS SUBJECT TO ANY EASEMENTS OR RIGHT OFWAYS OF RECORD OR NOT OF RECORD
- THIS IS PRO IS NOT WITHIN A FLOOD HAZARD AREA

REF. PLAT BOOK 4M PAGE 123B

B.B.R. 655.5 - 1 - PT. 6

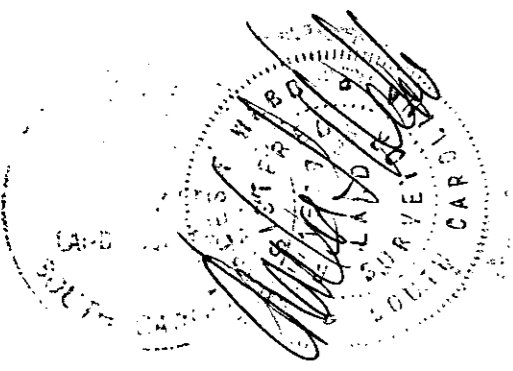

THE PRINT MACHINE, INC. N72651

MICROFILMED