


FILED
 GREENVILLE CO. S.C.
 MAY 23 3 36 PM '86
 BONNIE S. TANKERSLEY
 R.M.C.

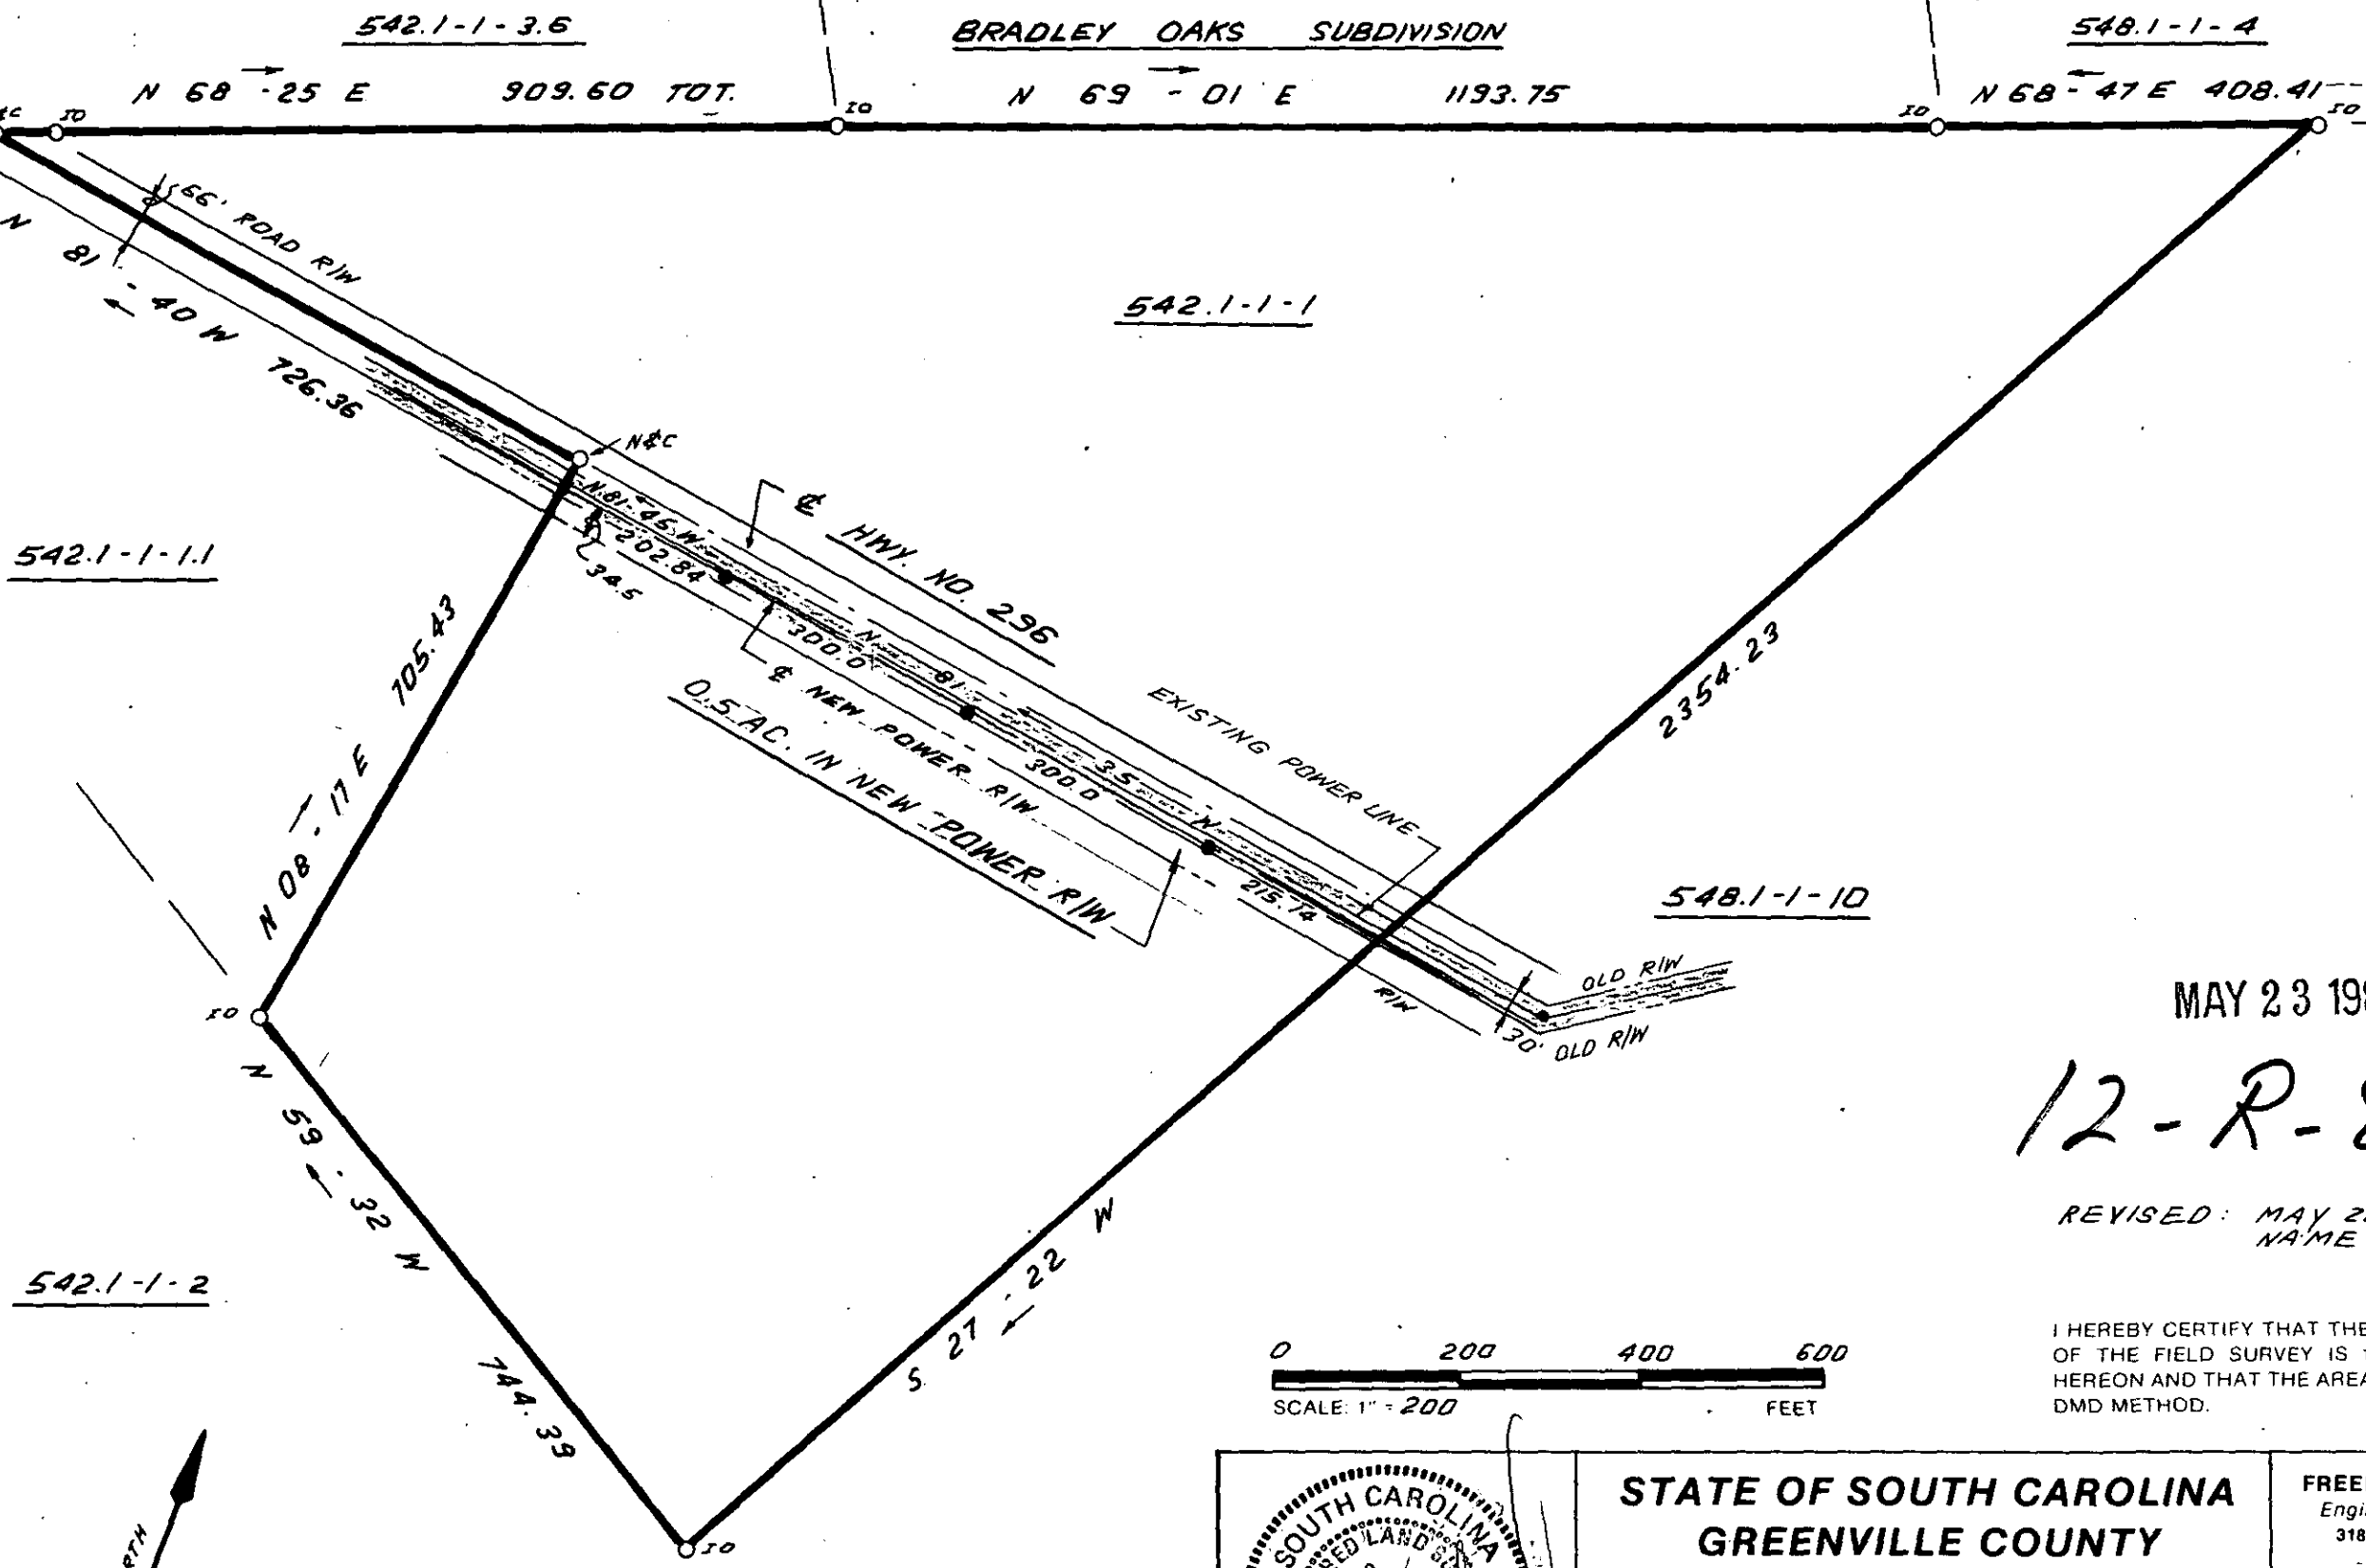


MAY 23 1986 38962

12-R-83

REVISED: MAY 22, 1986
 NAME CHANGE

I HEREBY CERTIFY THAT THE RATIO OF PRECISION OF THE FIELD SURVEY IS 1:5000 AS SHOWN HEREON AND THAT THE AREA WAS DETERMINED BY DMD METHOD.

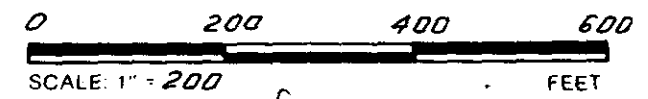

SOUTH CAROLINA
 REGISTERED LAND SURVEYOR
 JAMES R. FREELAND
 NO. 4781

STATE OF SOUTH CAROLINA
 GREENVILLE COUNTY

LAURENS ELECTRIC COOPERATIVE
 TRANSMISSION LINE

RALPH A. PRICE &
 ETHEL VIRGINIA PRICE

FREELAND & ASSOCIATES Engineers • Land Surveyors 318 WEST STONE AVENUE. GREENVILLE, S.C. (803) 271-4924	
PLAT BOOK	
DEED BOOK	
TAX MAP	542.1-1-1
PARTY CHIEF	J.E.C.
DRAWN	J.R.
DATE	12-18-84
DWG. NO.	12100-16

THE PRINT MACHINE, INC. N41289

MICROFILMED