



FILED  
GREENVILLE CO. S. C.  
JUN 9 3 50 PM '86  
JONNIE S. TANKERSLEY  
R.M.C.

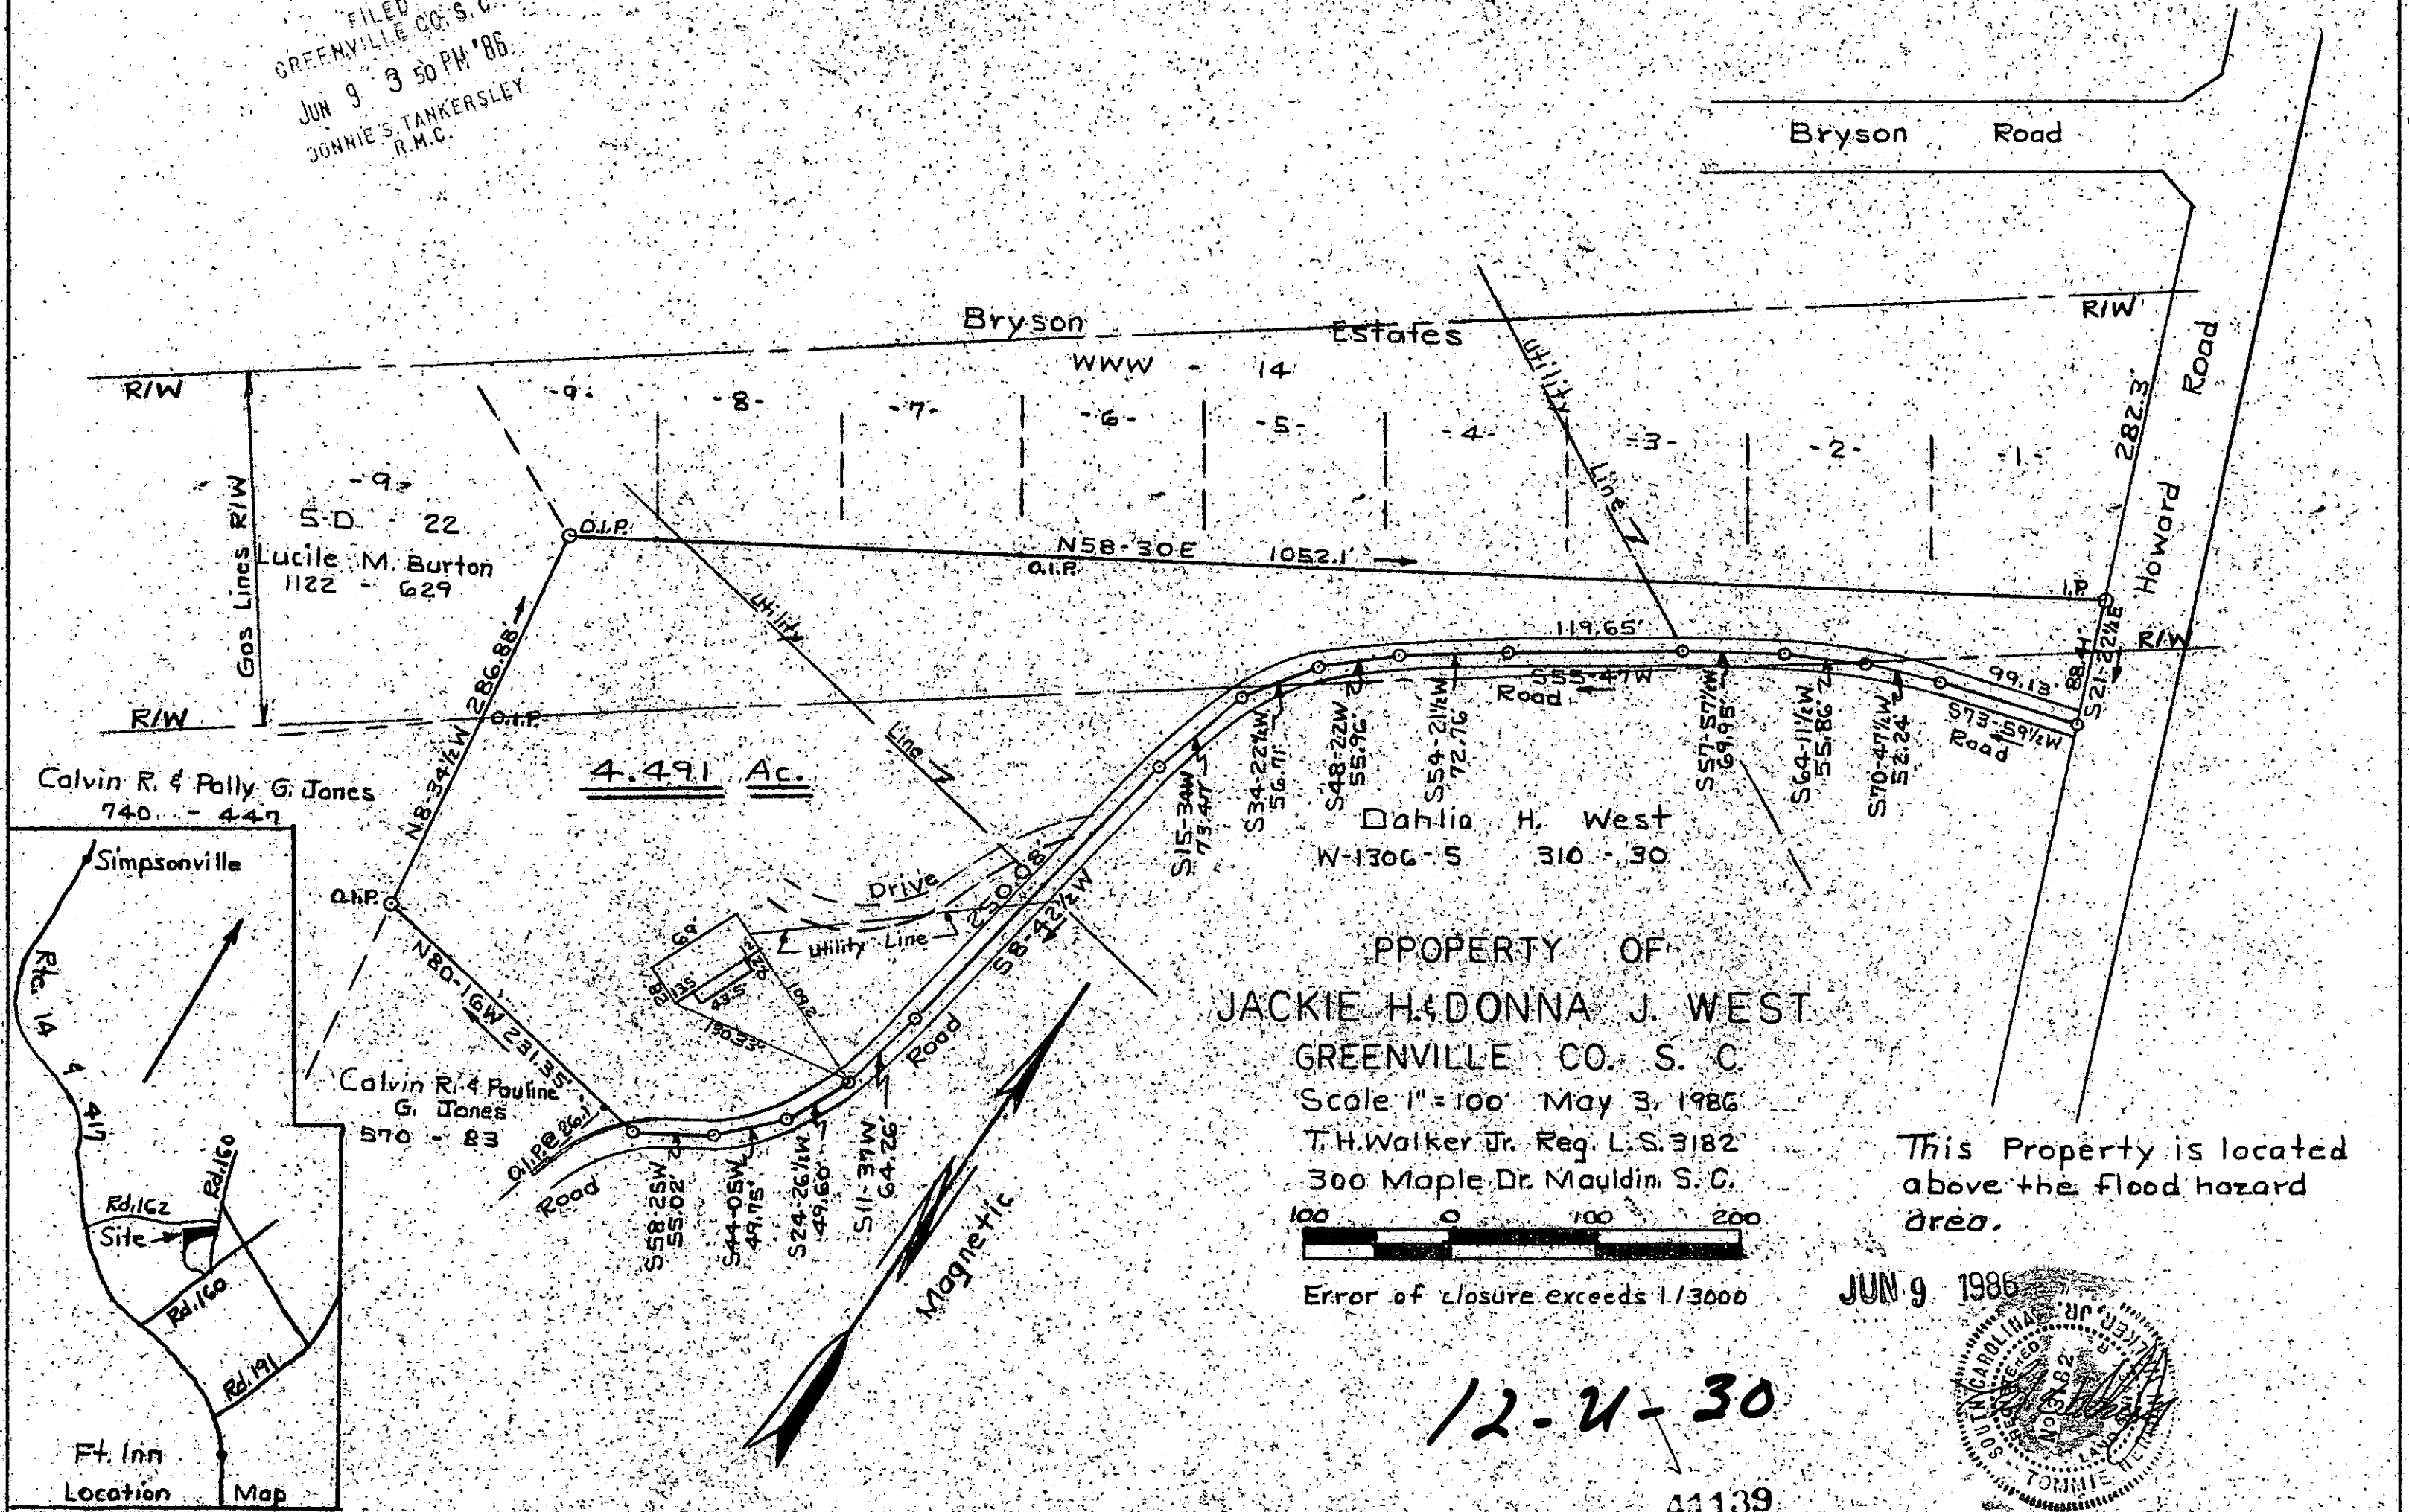

PROPERTY OF  
**JACKIE H. & DONNA J. WEST**  
 GREENVILLE CO. S. C.  
 Scale 1" = 100' May 3, 1986  
 T.H. Walker Jr. Reg. L.S. 3182  
 300 Maple Dr. Mauldin, S. C.

This Property is located  
 above the flood hazard  
 area.

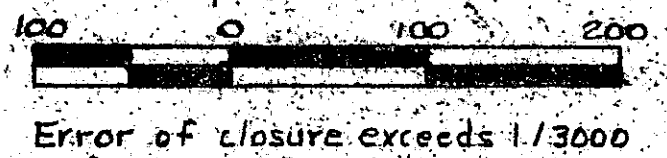

Error of closure exceeds 1/3000

JUN 9 1986



12-2-30

44139