
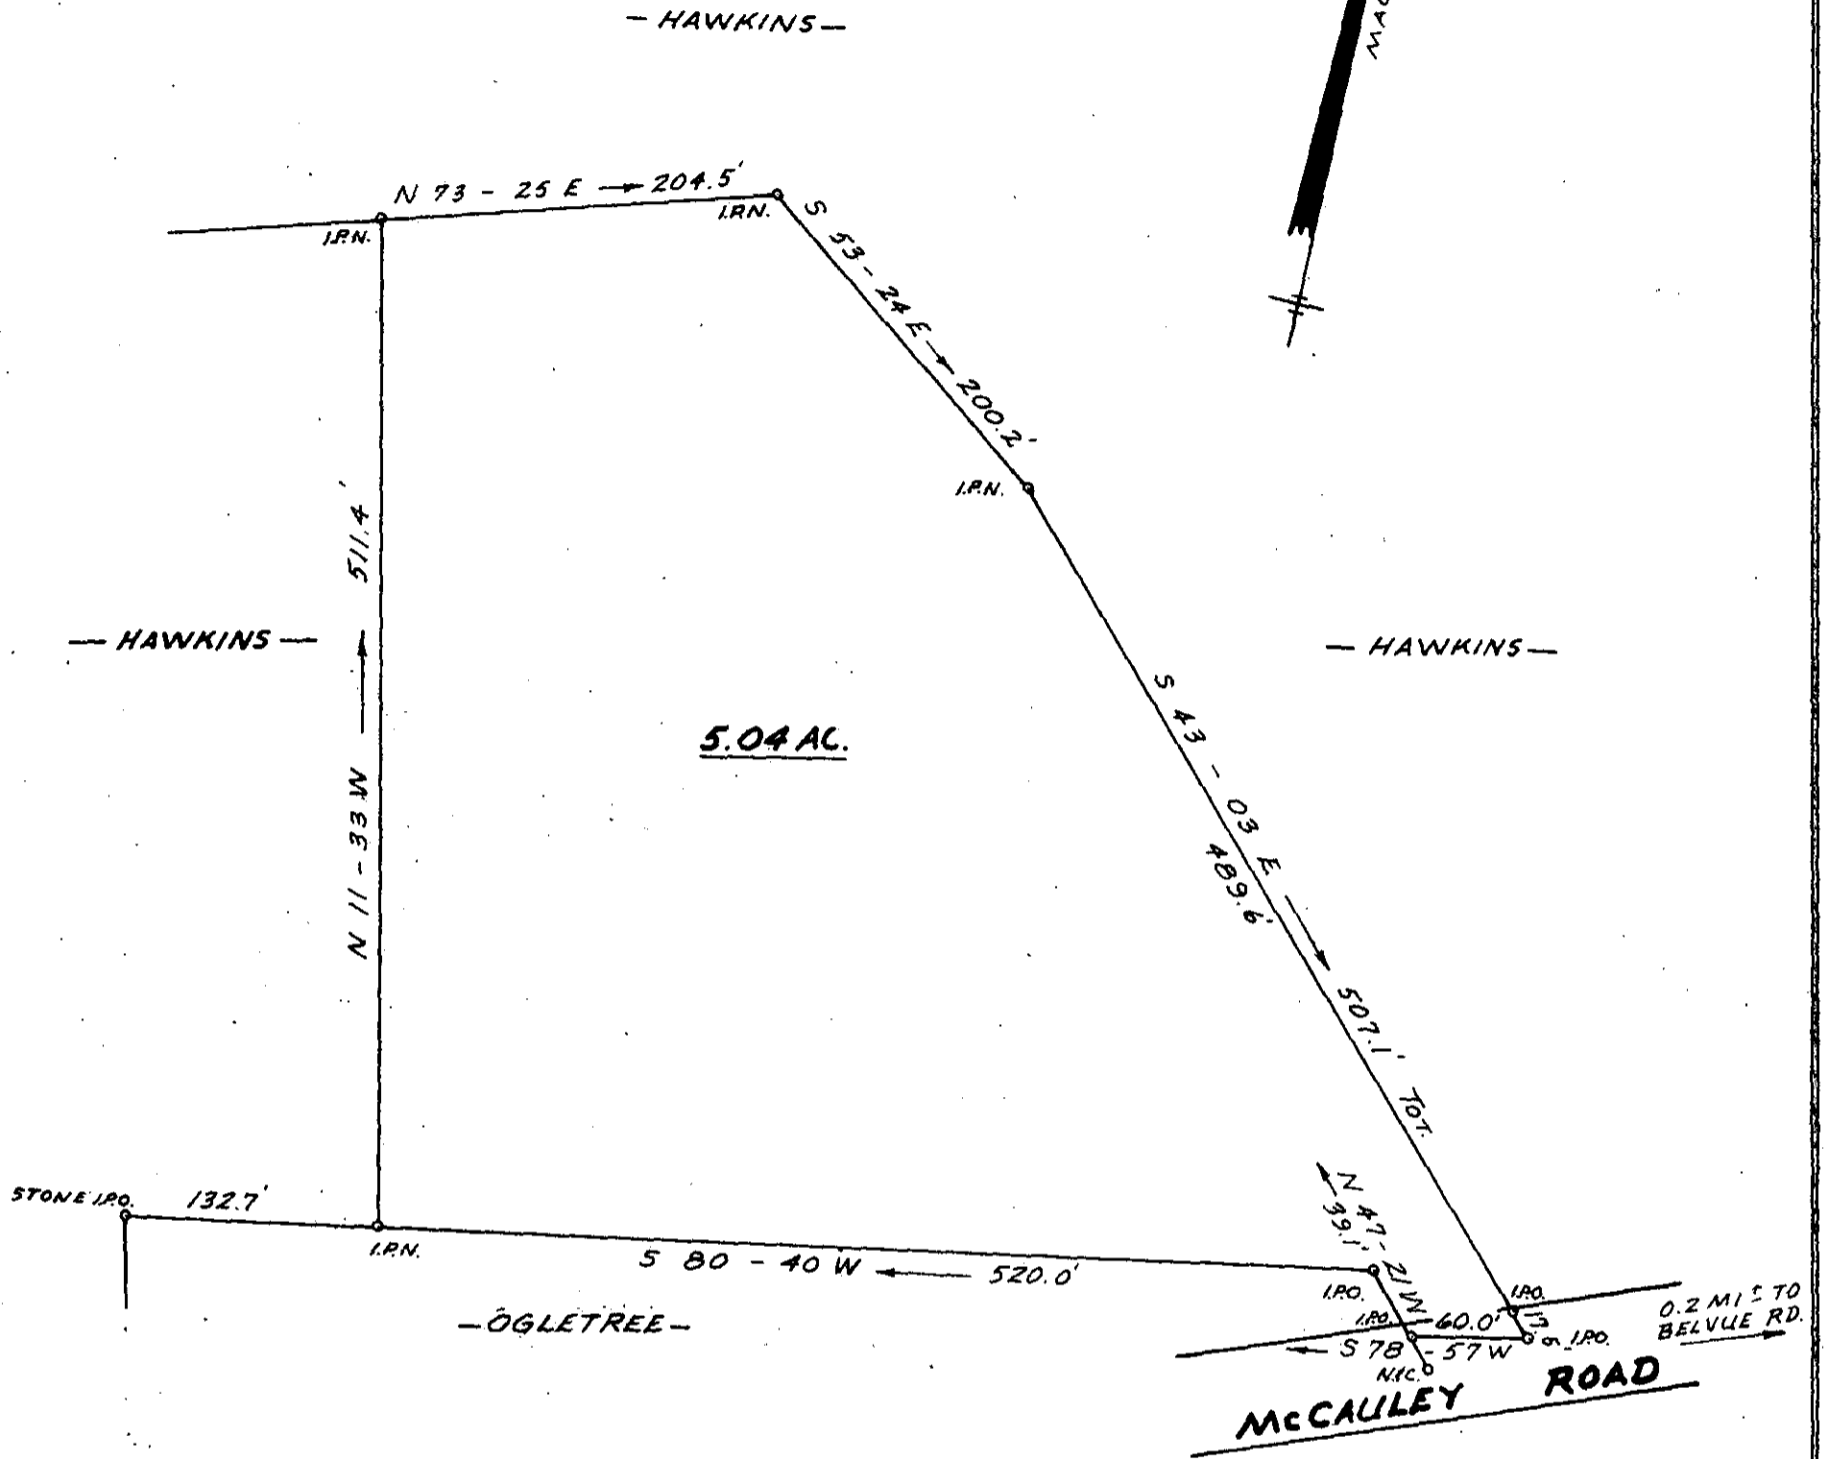


FILED
GREENVILLE CO. S. C.
JUN 26 2 03 PM '86
JONNIE S. TANKERSLEY
R.M.C.

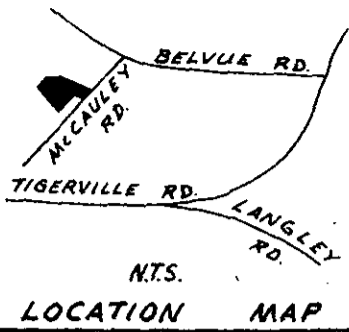

JUN 26 1986


12-U-67

SURVEY FOR 43651
JAMES C. HAWKINS, III
NEAR TRAVELERS REST GREENVILLE COUNTY
SOUTH CAROLINA
MAY 28, 1986

I Herby Certify That The Ratio Of Precision
Of The Field Survey Is 1/5000 As Shown
Hereon And The Area Was Determined By Computer.

Jeffery M. Plumblee
SURVEYOR P.L.S. # 7881
100 200




JEFFERY M. PLUMBLEE, INC.
LAND SURVEYING

P. O. BOX 788
TRAVELERS REST, S. C. 29690 (803) 834-4426