
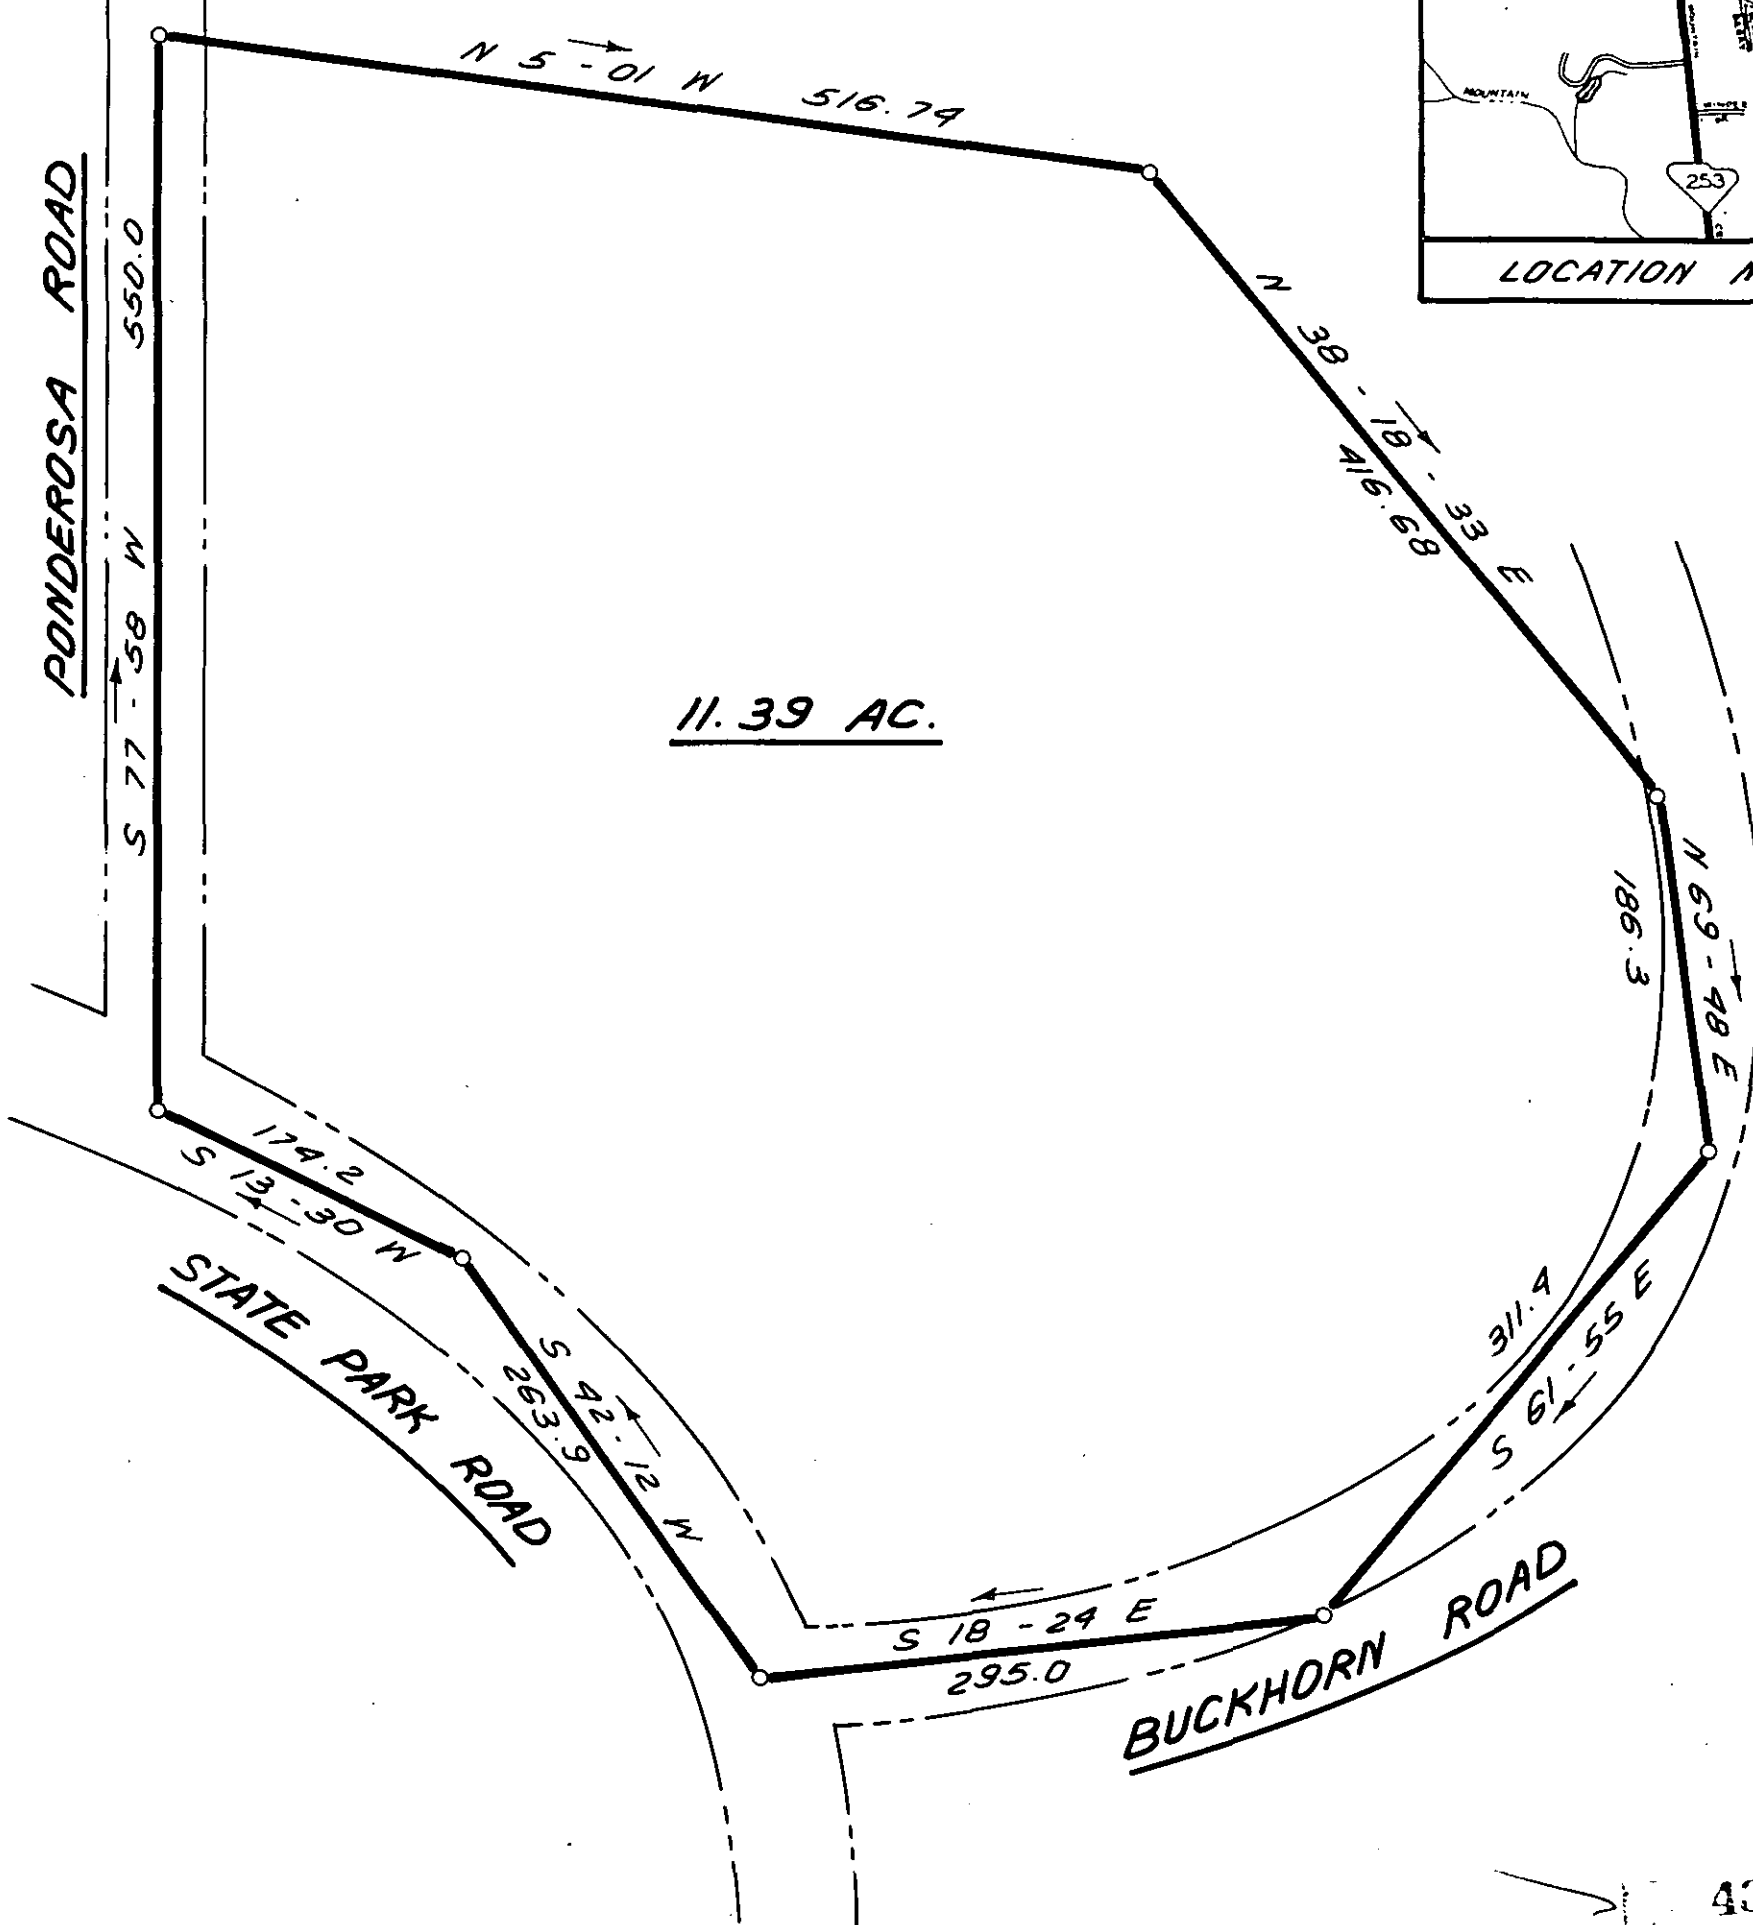


MAG. FILED
NORTH GREENVILLE CO. S. C.

JUL 2 1 59 PM '86

DONNIE S. TANKERSLEY
R.M.C. — DON BRANDT —

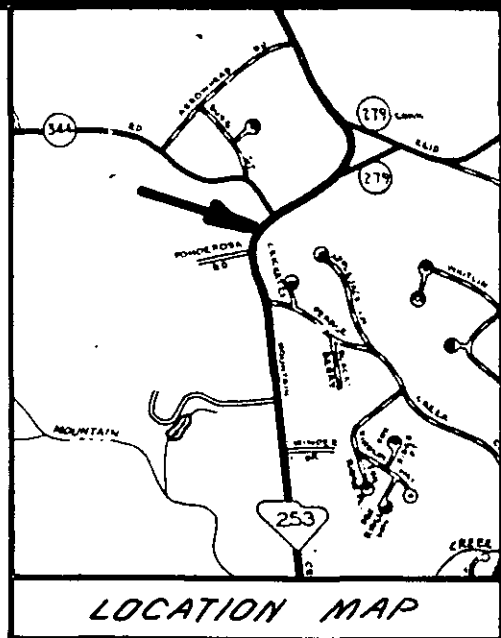

434

PROPERTY OF
DON BRANDT

12-2-78

NEAR REID SCHOOL - GREENVILLE CO.

JUL 2 1986

SOUTH CAROLINA
JUNE 27, 1986

SCALE: 1" = 100'



WRW

W. R. WILLIAMS, JR.
ENGR. / SURVEYOR, Inc.
P. E. & L. S. No. 3979
15 S. MAIN STREET
TRAVELERS REST, S. C.
29690

"I hereby certify that the ratio of precision of the field survey is 1/4" as shown hereon and the area was determined by D.M.D. method of area calculation."

W. R. Williams, Jr.
P. E. & L. S. No. 3979

498.1 - 1 - 35.3