

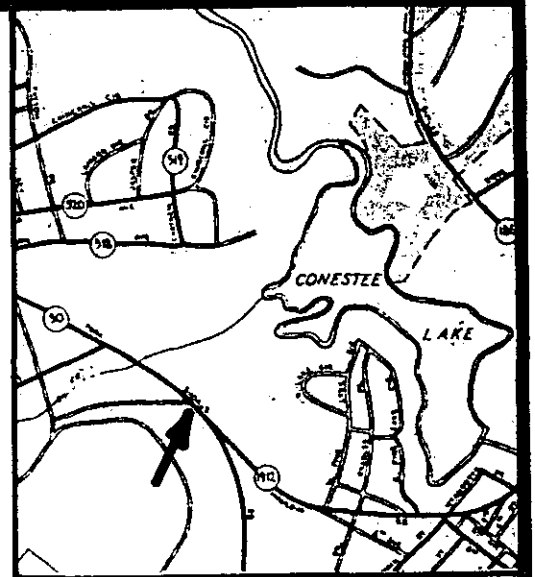


FILED
GREENVILLE CO. S.C.
JUL 3 1 14 PM '86
DUNNIE S. TARKERSLEY
R.M.C.

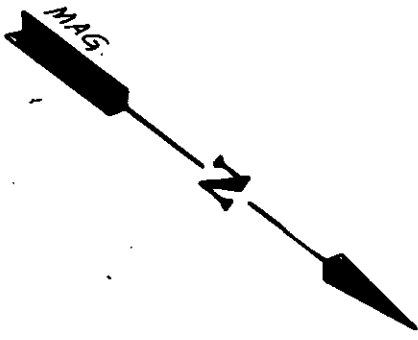

— DONALDSON CENTER —

LOCATION MAP

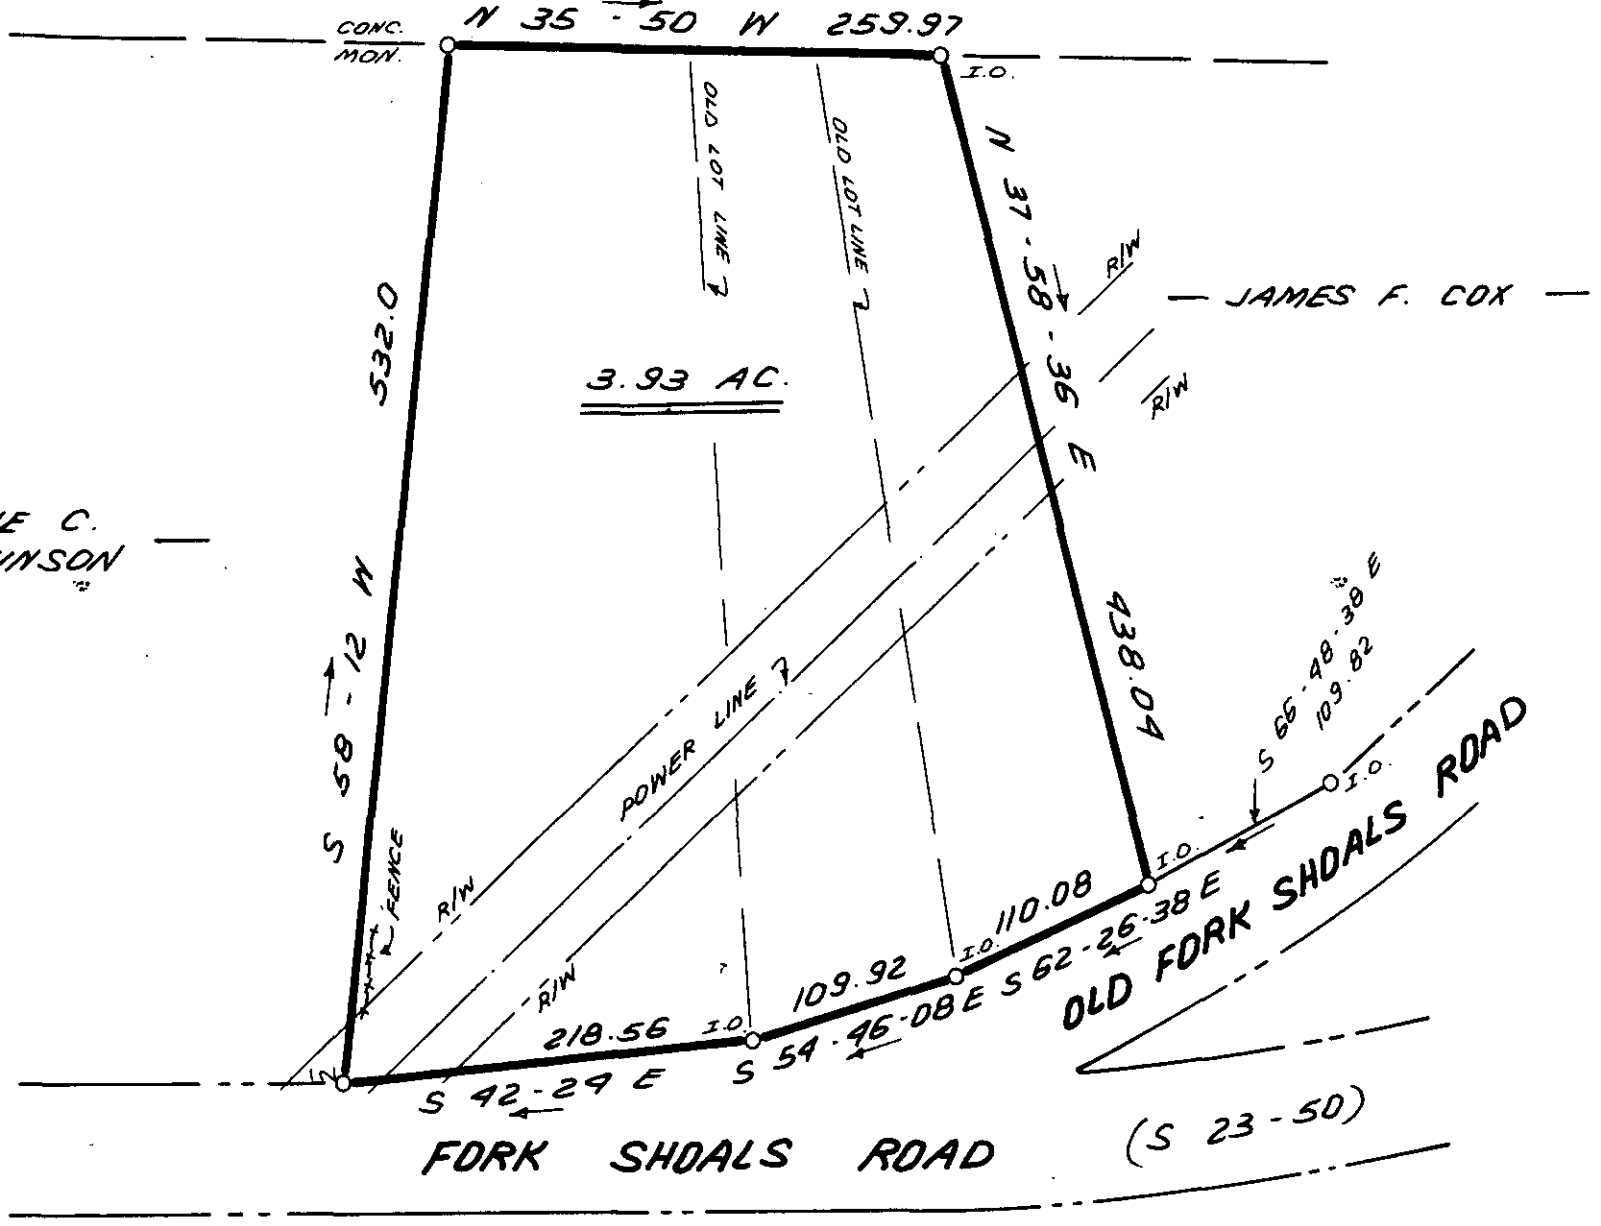

SURVEY FOR
LIBERTY BAPTIST CHURCH

NEAR CONESTEE - GREENVILLE CO.
SOUTH CAROLINA
JUNE 26, 1986

JUL 3 1986

12-4-81


668

SCALE: 1" = 100'



W. R. WILLIAMS, JR.
ENGR. / SURVEYOR, Inc.
P. E. & L. S. No. 3979
15 S. MAIN STREET
TRAVELERS REST, S. C.
29690

F.B. # 87
420-1-8, 9, 9.1, 10, 11

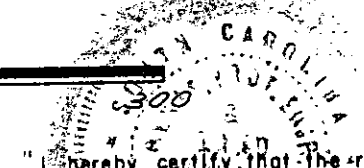

"I hereby certify that the ratio of precision of the field survey is 1/5000 as shown hereon and the area was determined by D.M.D. method of area calculation."

W. R. Williams, Jr.

P. E. & L. S. No. 3979

2 JL 3 86 1330

5.000

