


FILED
GREENVILLE CO. S.C.
JUL 11 1 41 PM '86
DUNNIE S. TANKERSLEY
R.M.G.

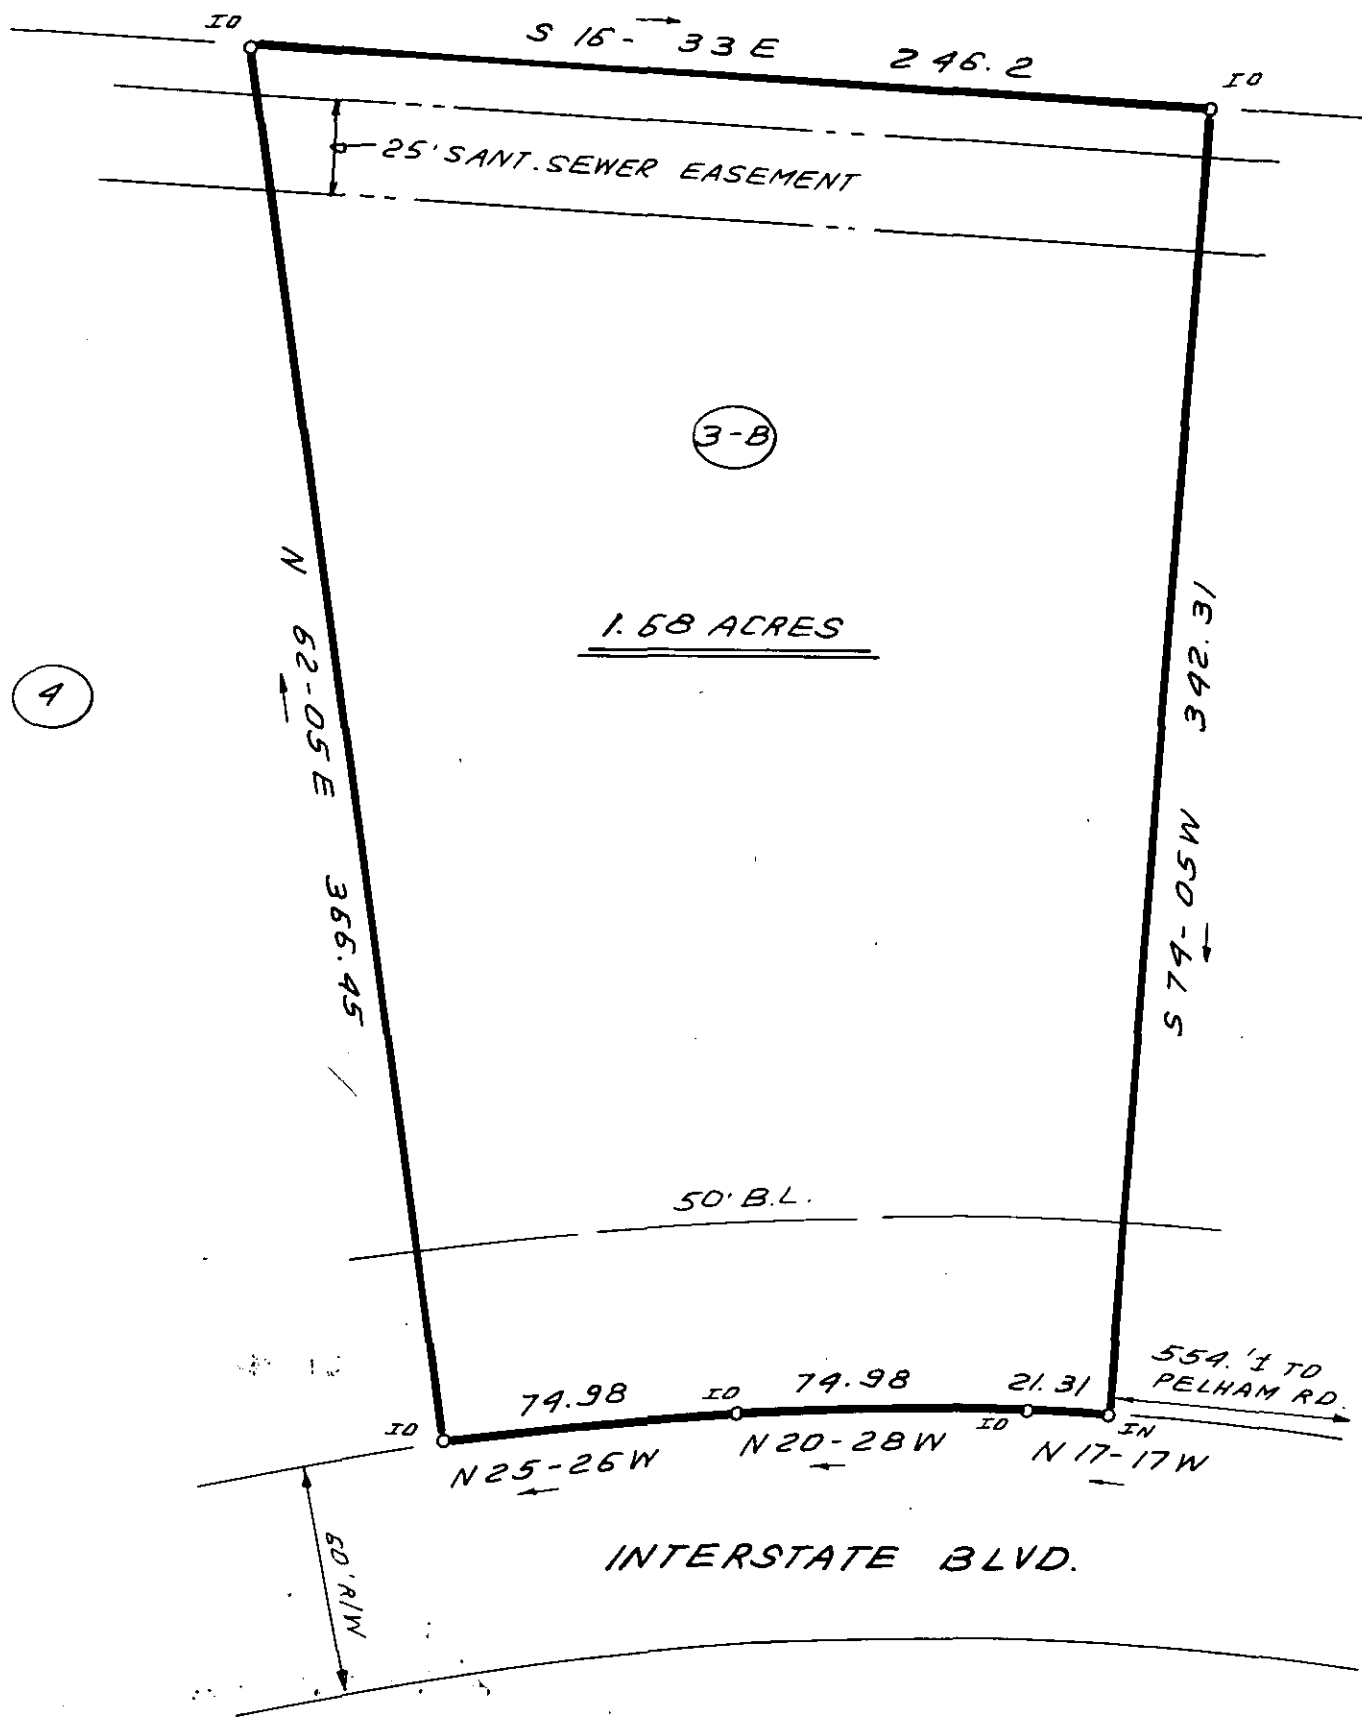


JUL 11 1986

12-4-93

THIS IS TO CERTIFY THAT THE PROPERTY SHOWN ON THIS PLAT WAS SURVEYED UNDER MY DIRECT SUPERVISION PROPERTY LINES AND IMPROVEMENTS SHOWN ARE LOCATED CORRECTLY AND THAT NO VISIBLE ENCROACHMENTS EXIST UNLESS OTHERWISE SHOWN THIS PROPERTY IS NOT LOCATED IN A DESIGNATED FLOOD HAZARD AREA



1676

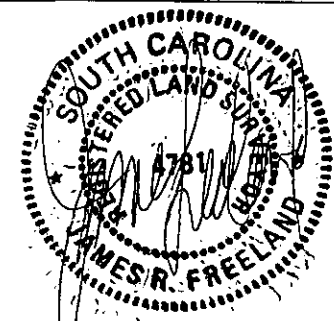

RLS: JAMES R. FREELAND
NO: 4781

STATE OF SOUTH CAROLINA
GREENVILLE COUNTY

PELHAM DAVIS PARK
LOT 3-B
PROPERTY OF
RDY S. WOODALL

FREELAND & ASSOCIATES Engineers • Land Surveyors 318 WEST STONE AVENUE. GREENVILLE, S.C. (803) 271-4924	
PLAT BOOK	11 I - 36
DEED BOOK	
TAX MAP	530.5-1-23
PARTY CHIEF	J.C.
DRAWN	BR
DATE	7-10-86
DWG. NO.	15746

5010 11186 108 5.0000 THE PRINT MACHINE, INC. N63982