
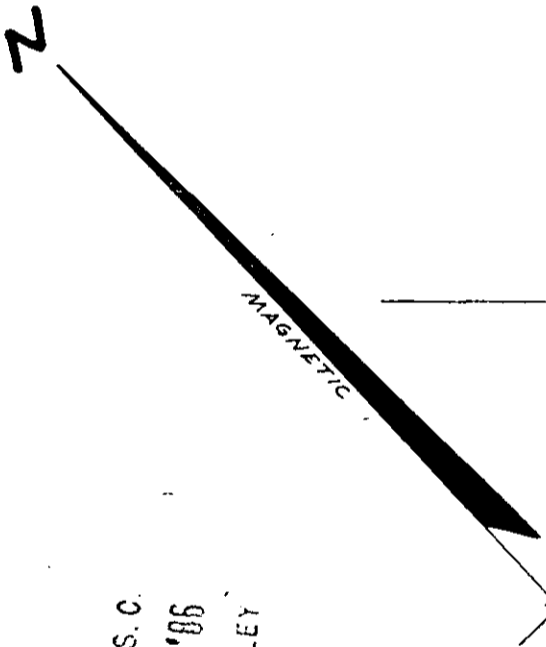
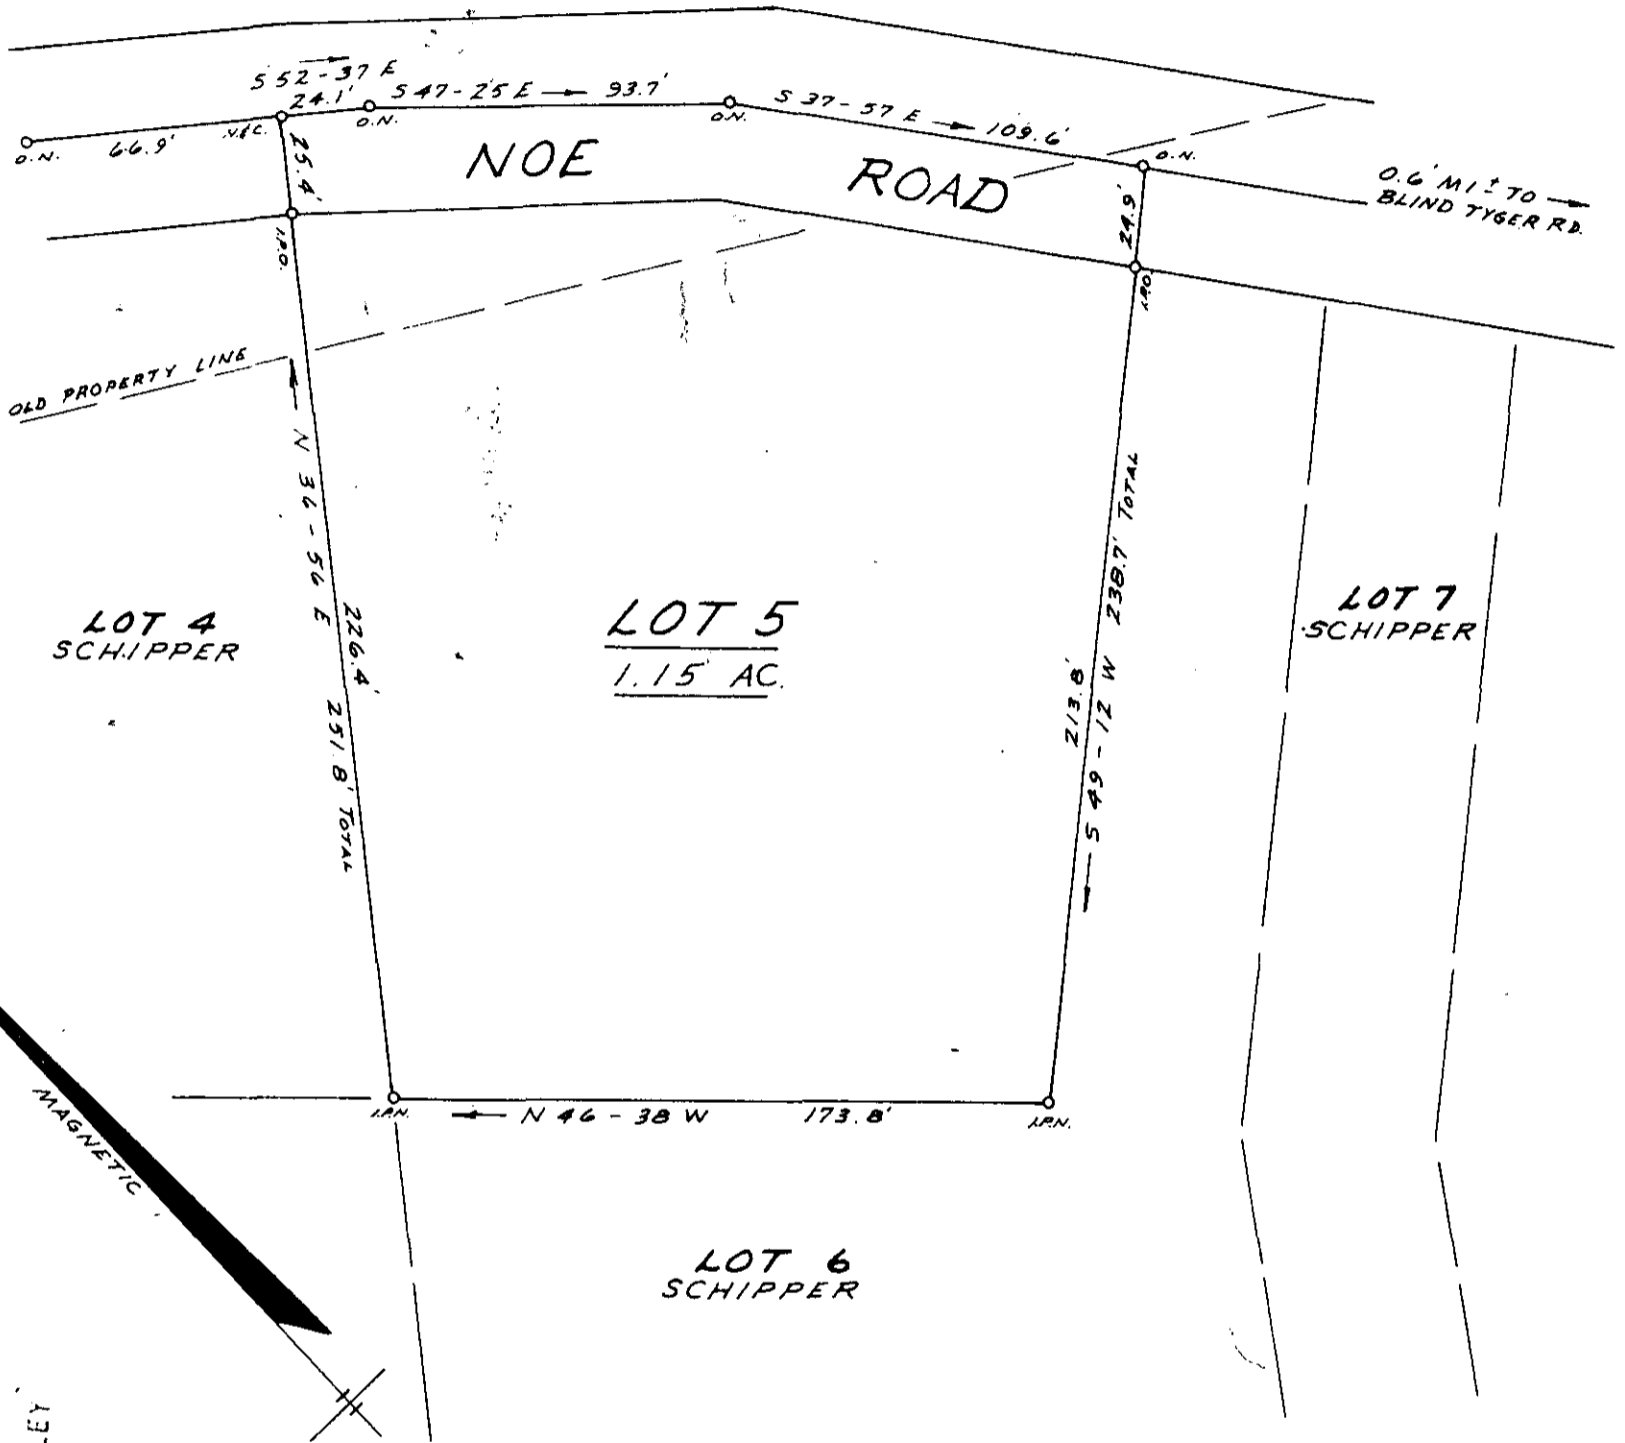


NOTE: THIS IS LOT NO. 5, LAKEWOOD HILLS, SECTION 1.

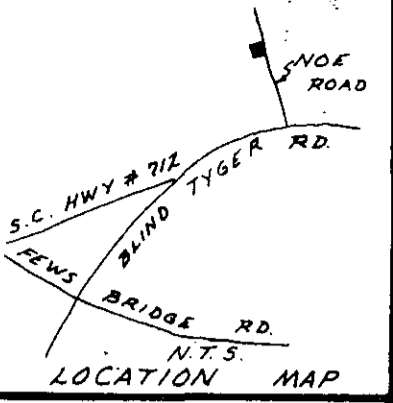

FILED
GREENVILLE CO. S.C.
JUL 21 12 13 PM '86
DONNIE S. TANKERSLEY
R.M.C.


SURVEY FOR
RALPH W. PERRINE
BETTY PERRINE

NEAR BLUE RIDGE GREENVILLE COUNTY
SOUTH CAROLINA
JULY 1, 1986

12-Z-13
2930 ✓

I Herby Certify That The Ratio Of Precision
Of The Field Survey Is 1/5000 As Shown
Hereon And The Area Was Determined By Computer.

Jeffery M. Plumblee
P.L.S. # 7881

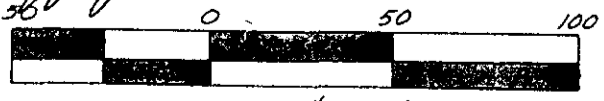

SCALE 1" = 50'

JEFFERY M. PLUMBLEE, INC.
LAND SURVEYING

P O BOX 788
TRAVELERS REST S C 29690 (803) 834-4426

642.1-1-7.1

FB.36