


APRIL 18, 1964

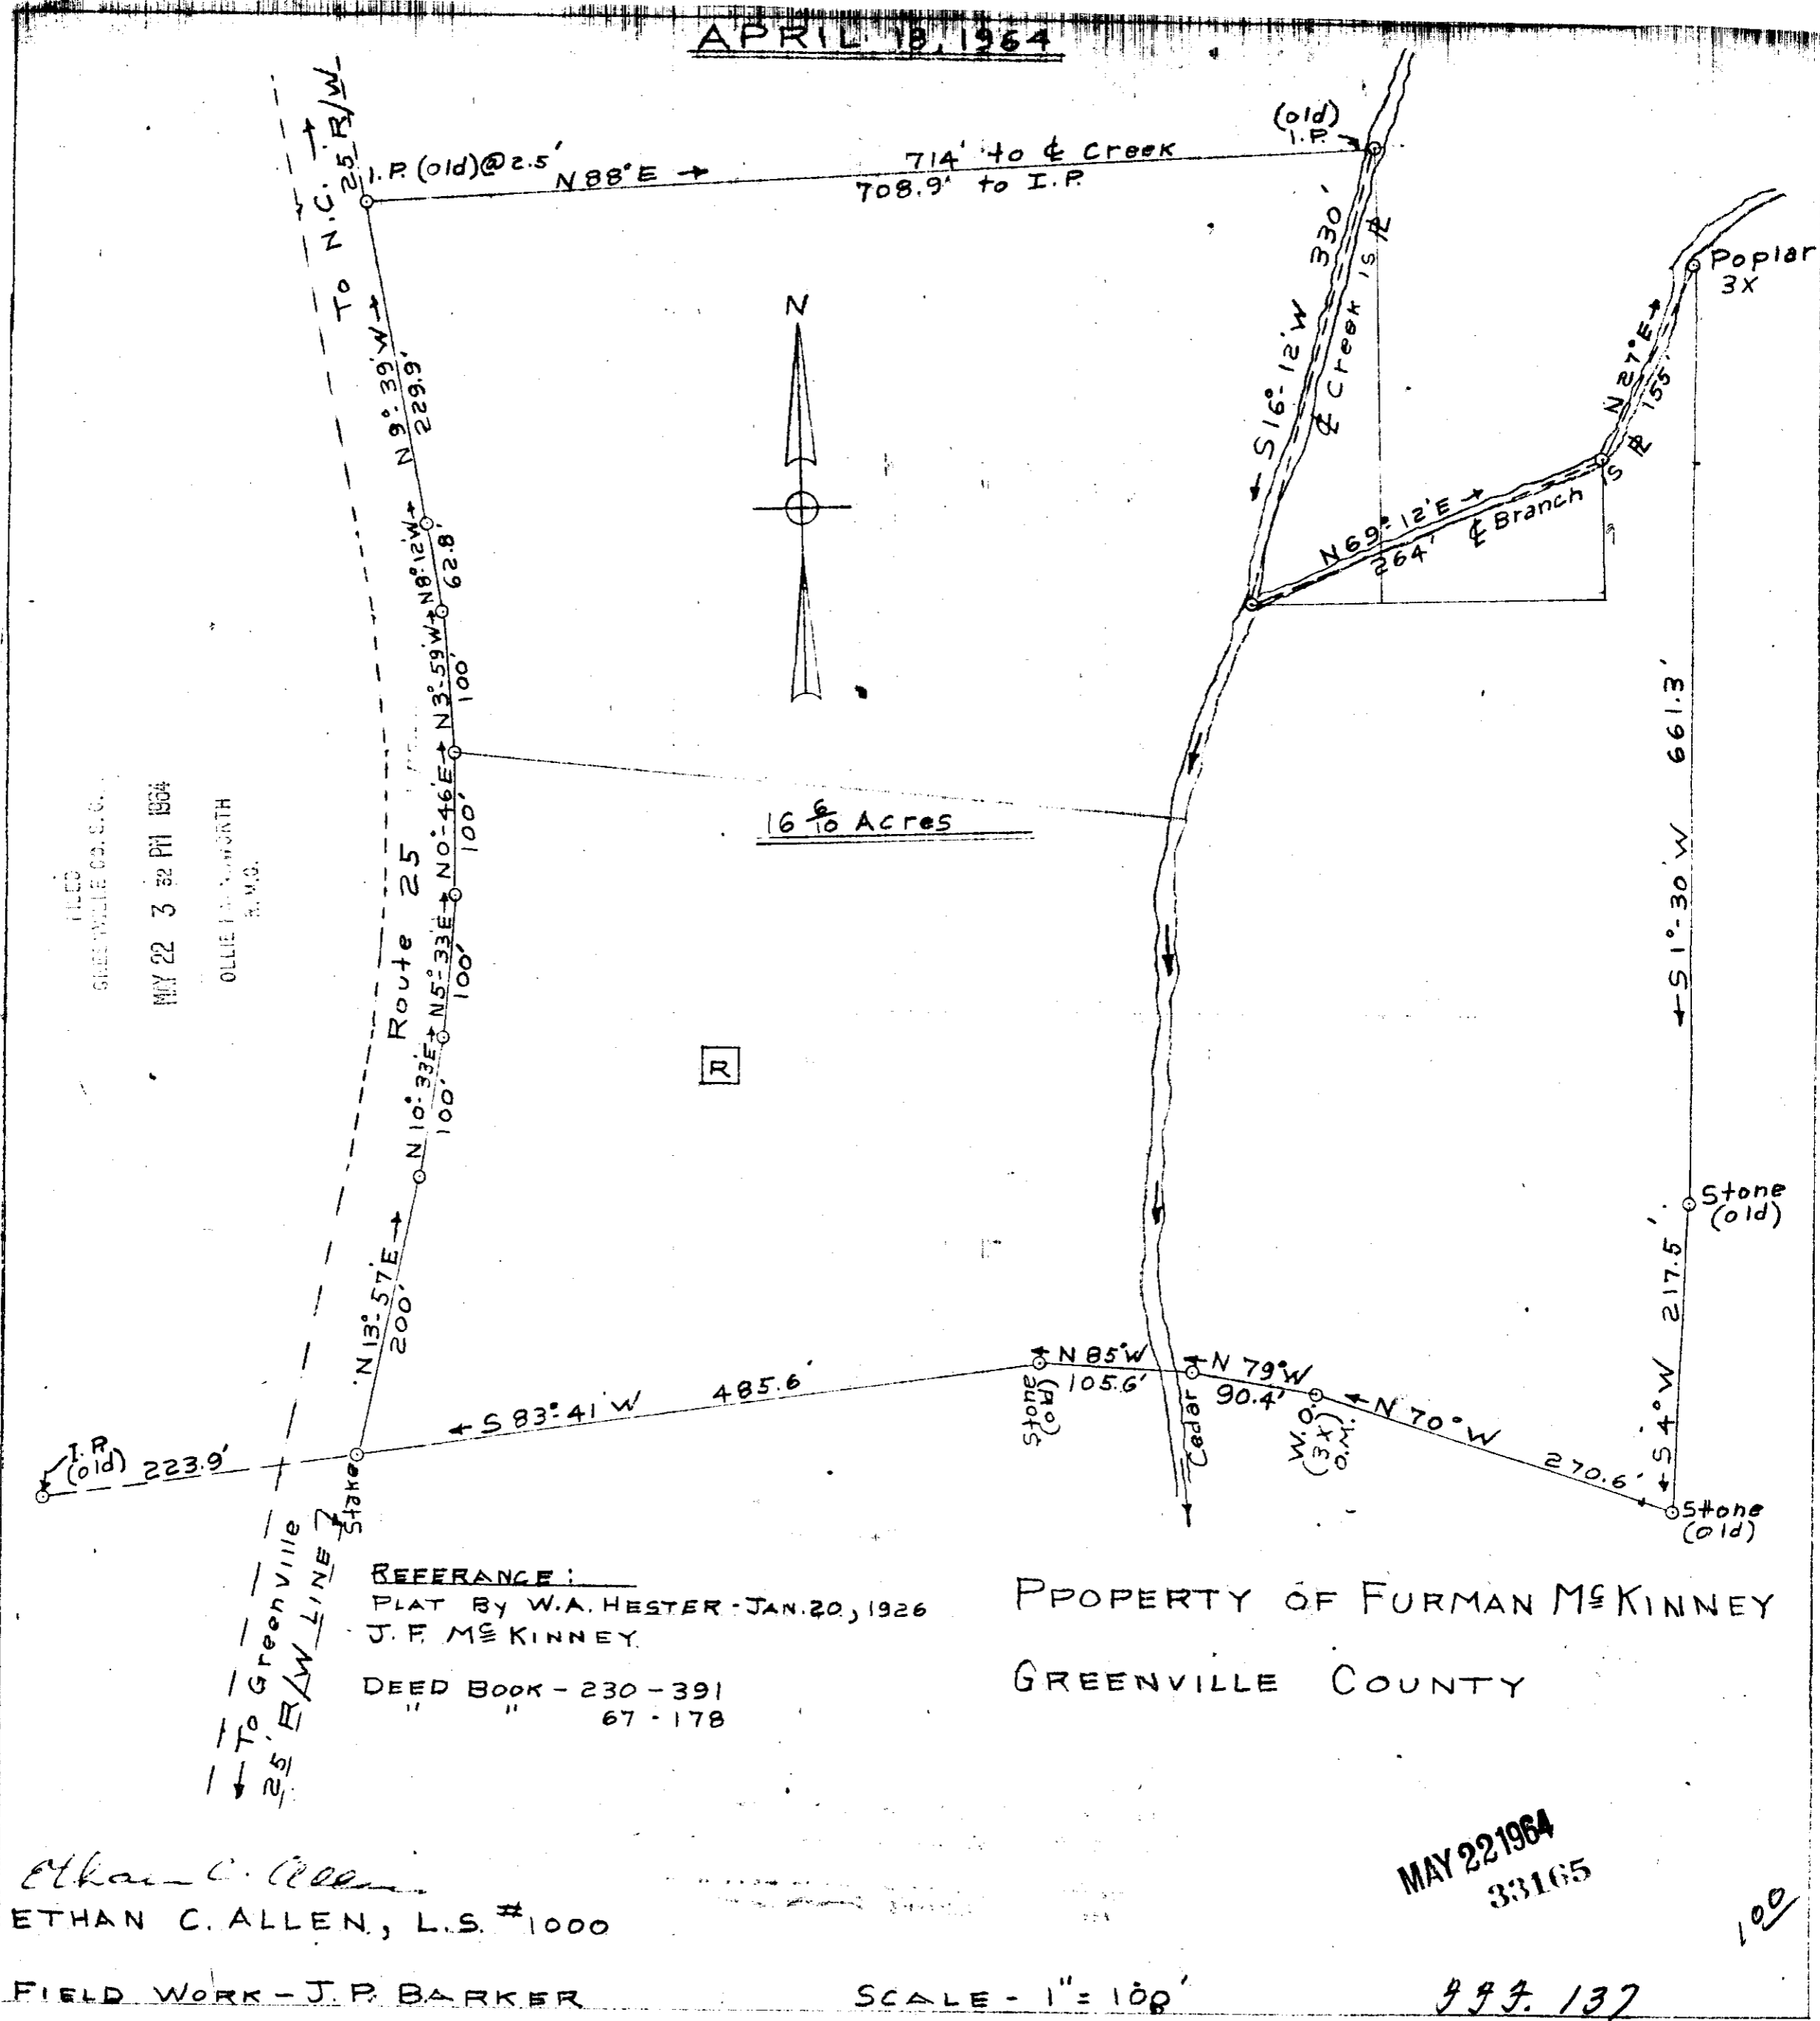

FILED
GREENVILLE CO. S. C.
MAY 22 3 52 PM 1964
OLLIE F. BARKER
S. C. S.

REFERENCE:
PLAT BY W.A. HESTER - JAN. 20, 1926
J. F. MCKINNEY
DEED BOOK - 230 - 391
" " 67 - 178

PROPERTY OF FURMAN MCKINNEY
GREENVILLE COUNTY

Ethan C. Allen
ETHAN C. ALLEN, L.S. #1000
FIELD WORK - J.P. BARKER

SCALE - 1" = 100'

MAY 22 1964
33165

100

997.137

33165 Filed This 22 day of May 19 64
And Recorded in Vol. FFF Page 137 at 3:32 P.M.
Ollie F. Barker
Register Mesne Conveyance Greenville County, S. C.