


GREENVILLE, S.C.
FEB 4 4 49 PM 1965
OLLIE FARNSWORTH
R.M.O.

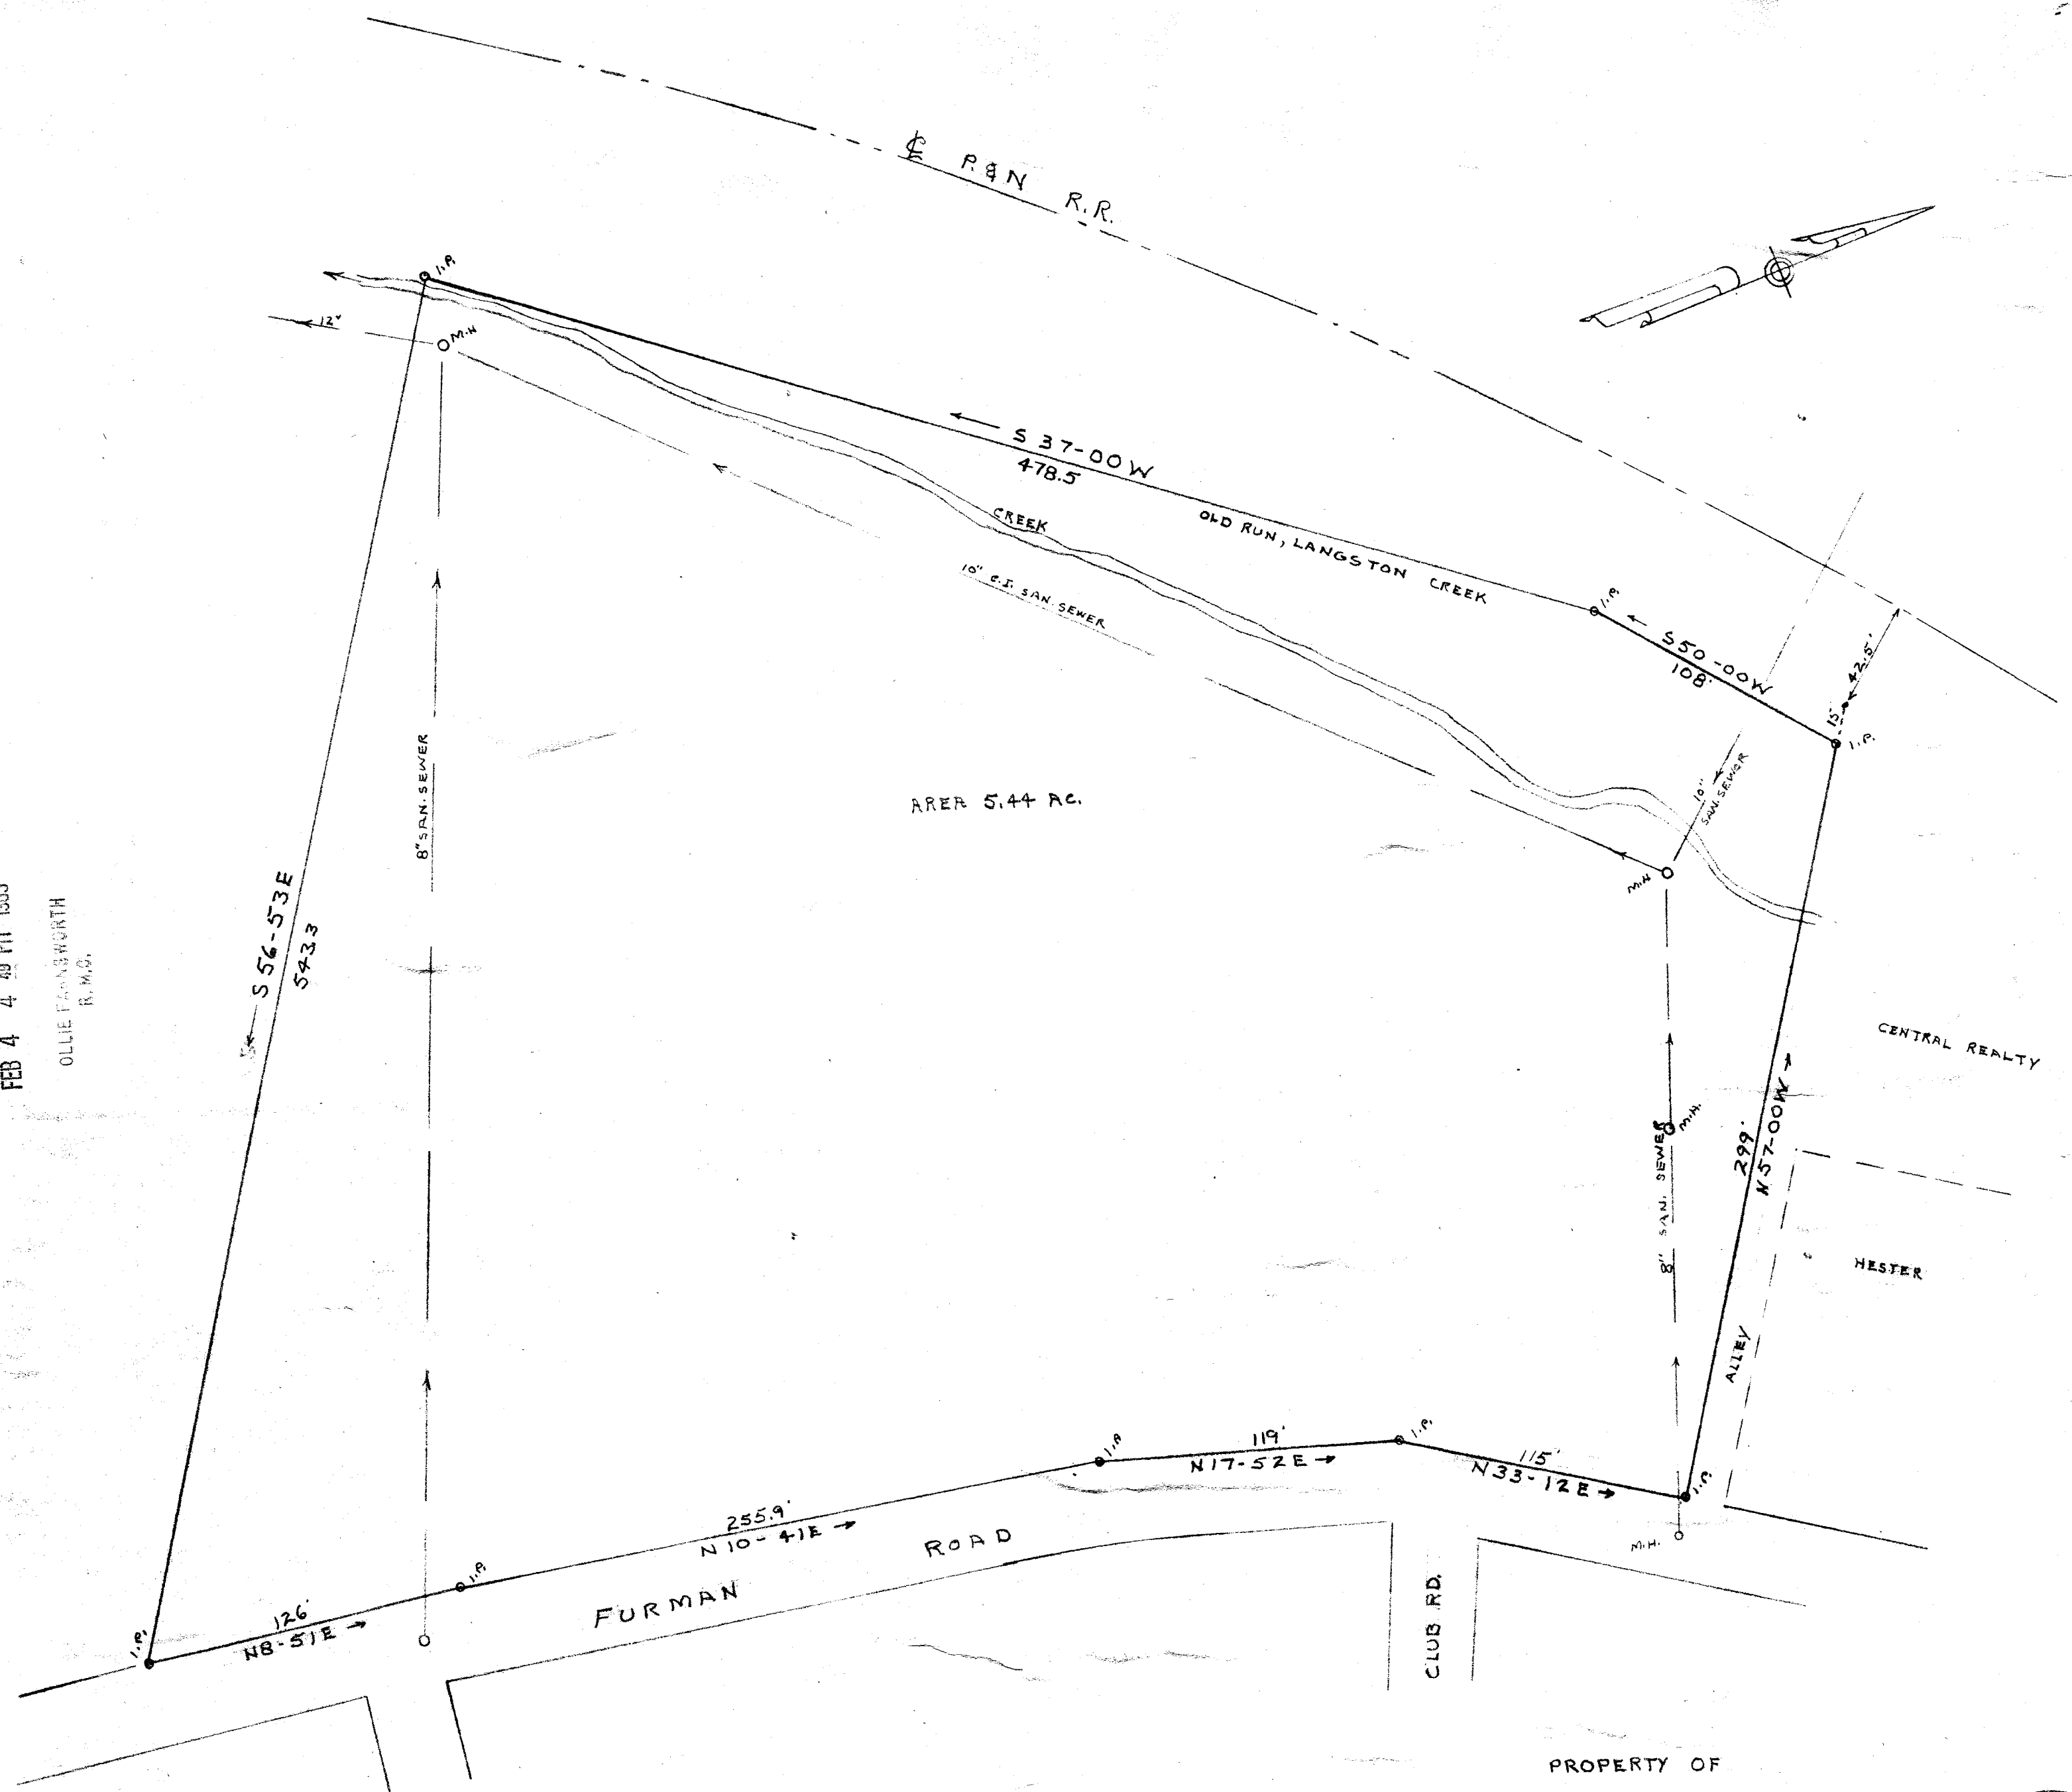

AREA 5.44 AC.

PROPERTY OF
PRECISION WOOD PRODUCTS INC.
NEAR THE CITY OF GREENVILLE
GREENVILLE COUNTY S.C.
WEBB SURVEYING & MAPPING CO.


FEB 4 1965

2,00 22037

888-15

SCALE 1"=50'

FEB. 6, 1965

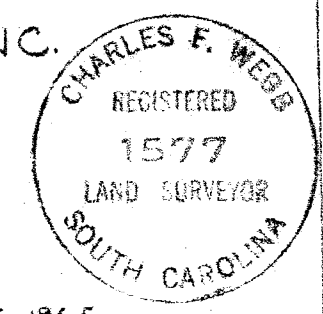

33037 Filed This 4 day of Feb 1965
 And Recorded in Volume 15 at 11:19 AM
 Register Mesme Conveyance Greenville County, S. C.