



*Record & Survey  
Taylor Water*

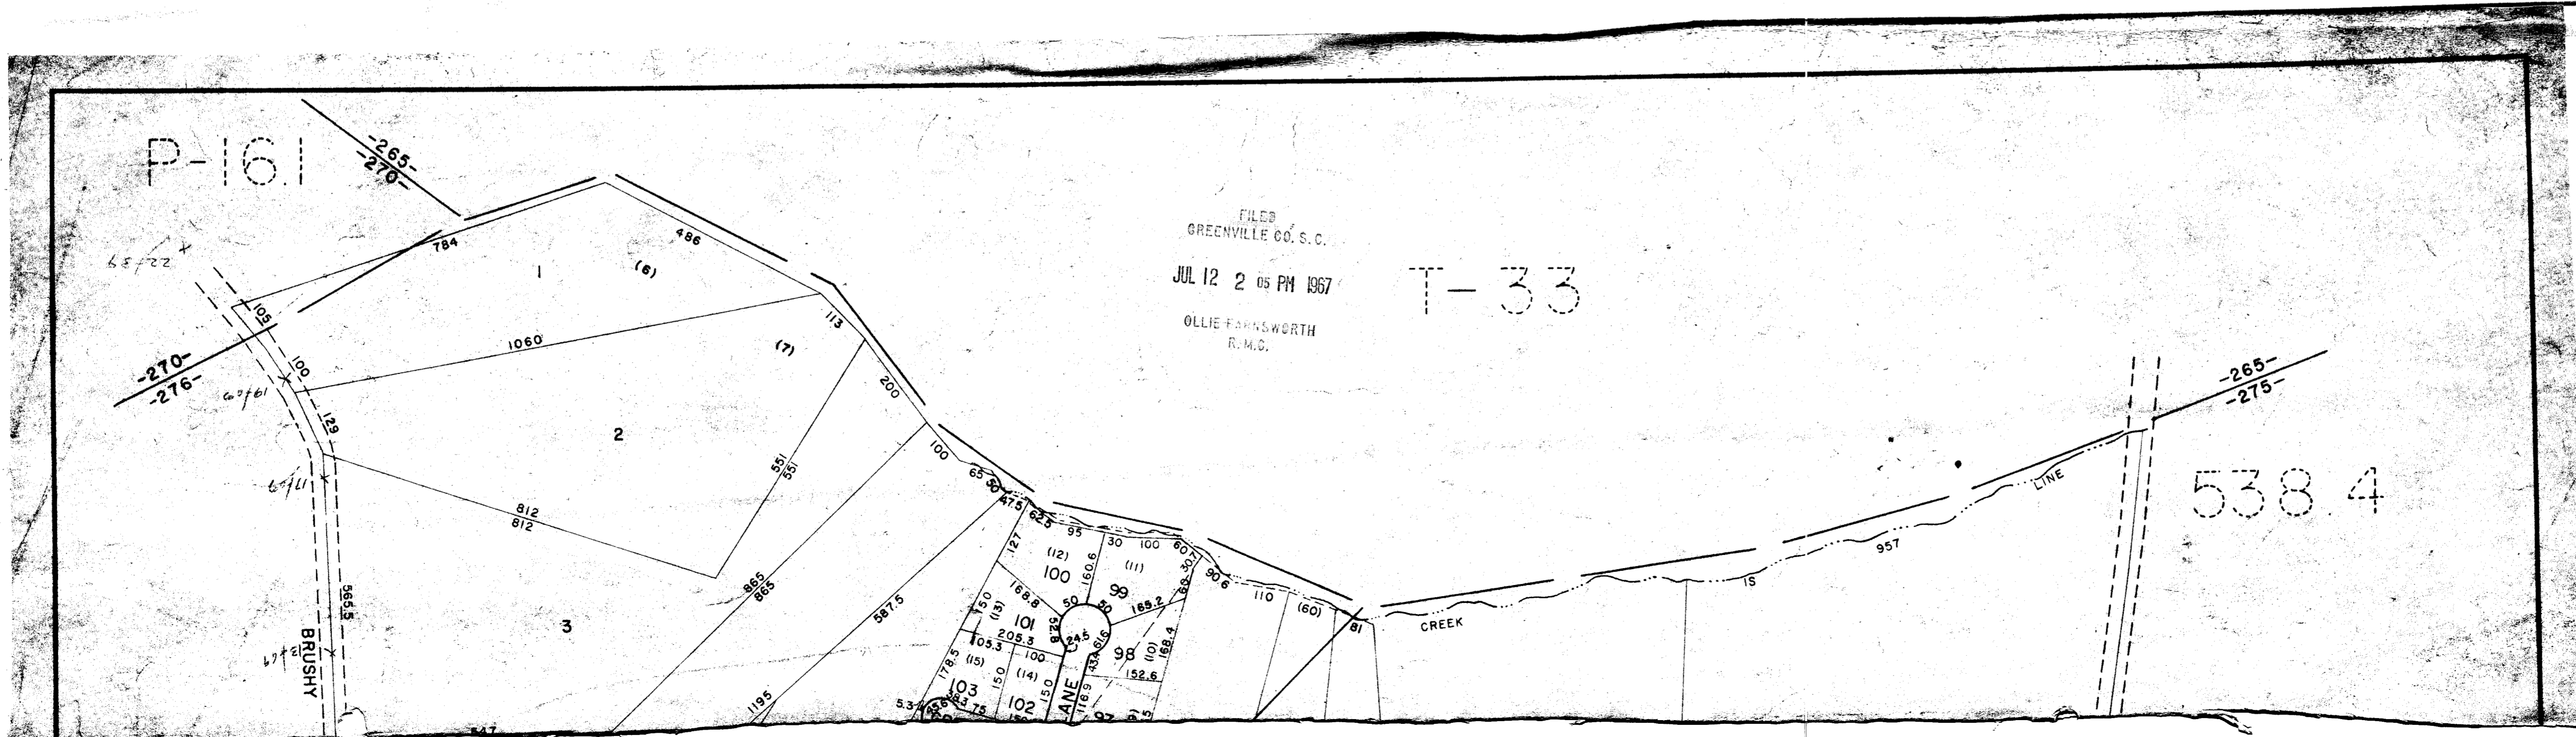

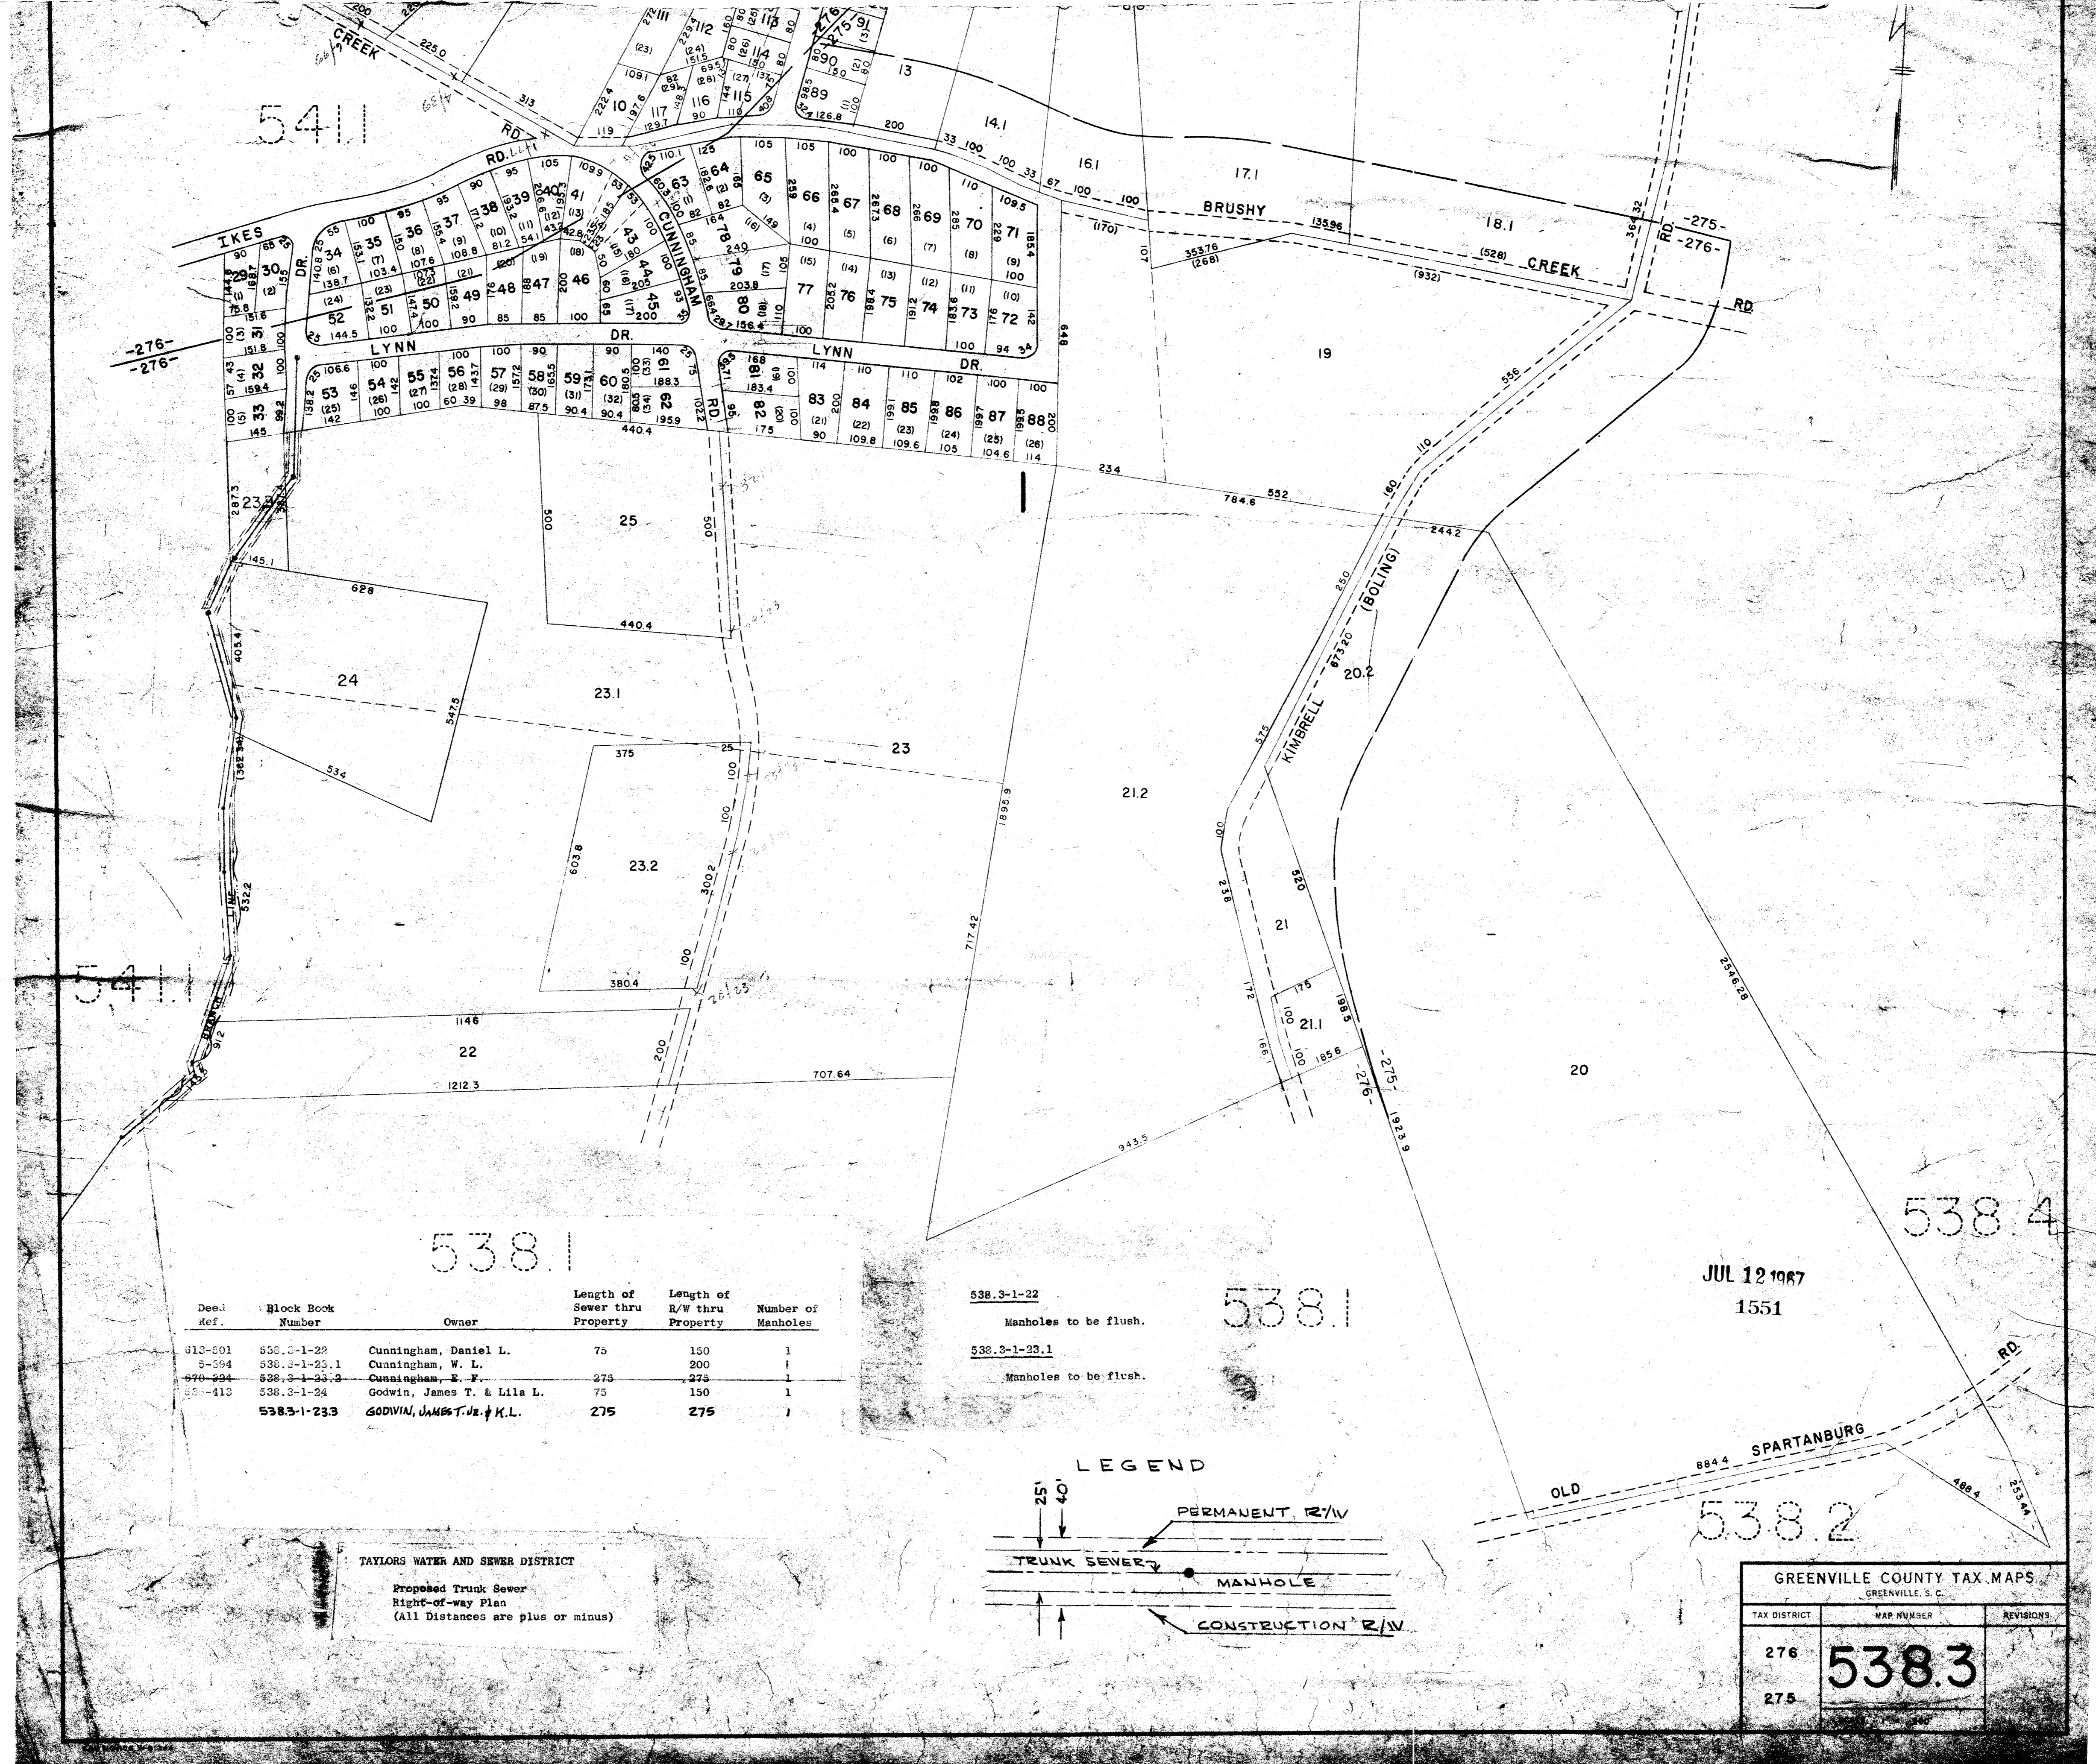


Deed Ref.	Block Book Number	Owner	Length of Sewer thru Property	Length of R/W thru Property	Number of Manholes
612-601	538.3-1-22	Cunningham, Daniel L.	75	150	1
6-394	538.3-1-23.1	Cunningham, W. L.	200	200	1
670-294	538.3-1-23.2	Cunningham, E. F.	275	275	1
69-413	538.3-1-24	Godwin, James T. & Lila L.	75	150	1
	<b>538.3-1-233</b>	<b>GODWIN, JAMES T. JR. &amp; K.L.</b>	<b>275</b>	<b>275</b>	<b>1</b>

538.3-1-22  
Manholes to be flush.

538.3-1-23.1  
Manholes to be flush.

TAYLORS WATER AND SEWER DISTRICT  
Proposed Trunk Sewer  
Right-of-way Plan  
(All Distances are plus or minus)

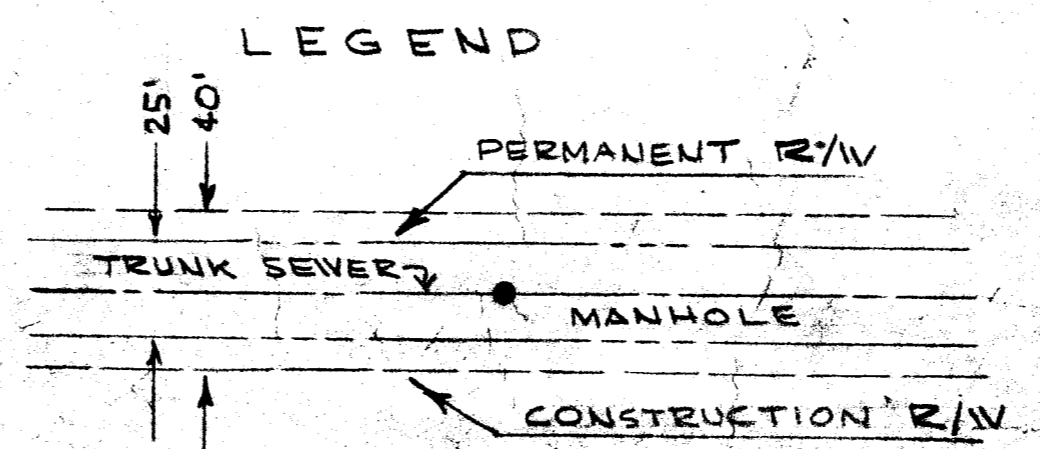

JUL 12 1967  
1551

GREENVILLE COUNTY TAX MAPS GREENVILLE, S. C.		
TAX DISTRICT	MAP NUMBER	REVISIONS
276	<b>538.3</b>	
275		

#1551 Filed This 12th day of July 1967  
And Recorded in Vol. 471 Page 202-205 N.  
*Ollie Jamworth*  
Register Meane Conveyance Greenville County, S. C.