


WOODSIDE MILLS
"BEATTIE PLANT"

PAVED PARKING LOT

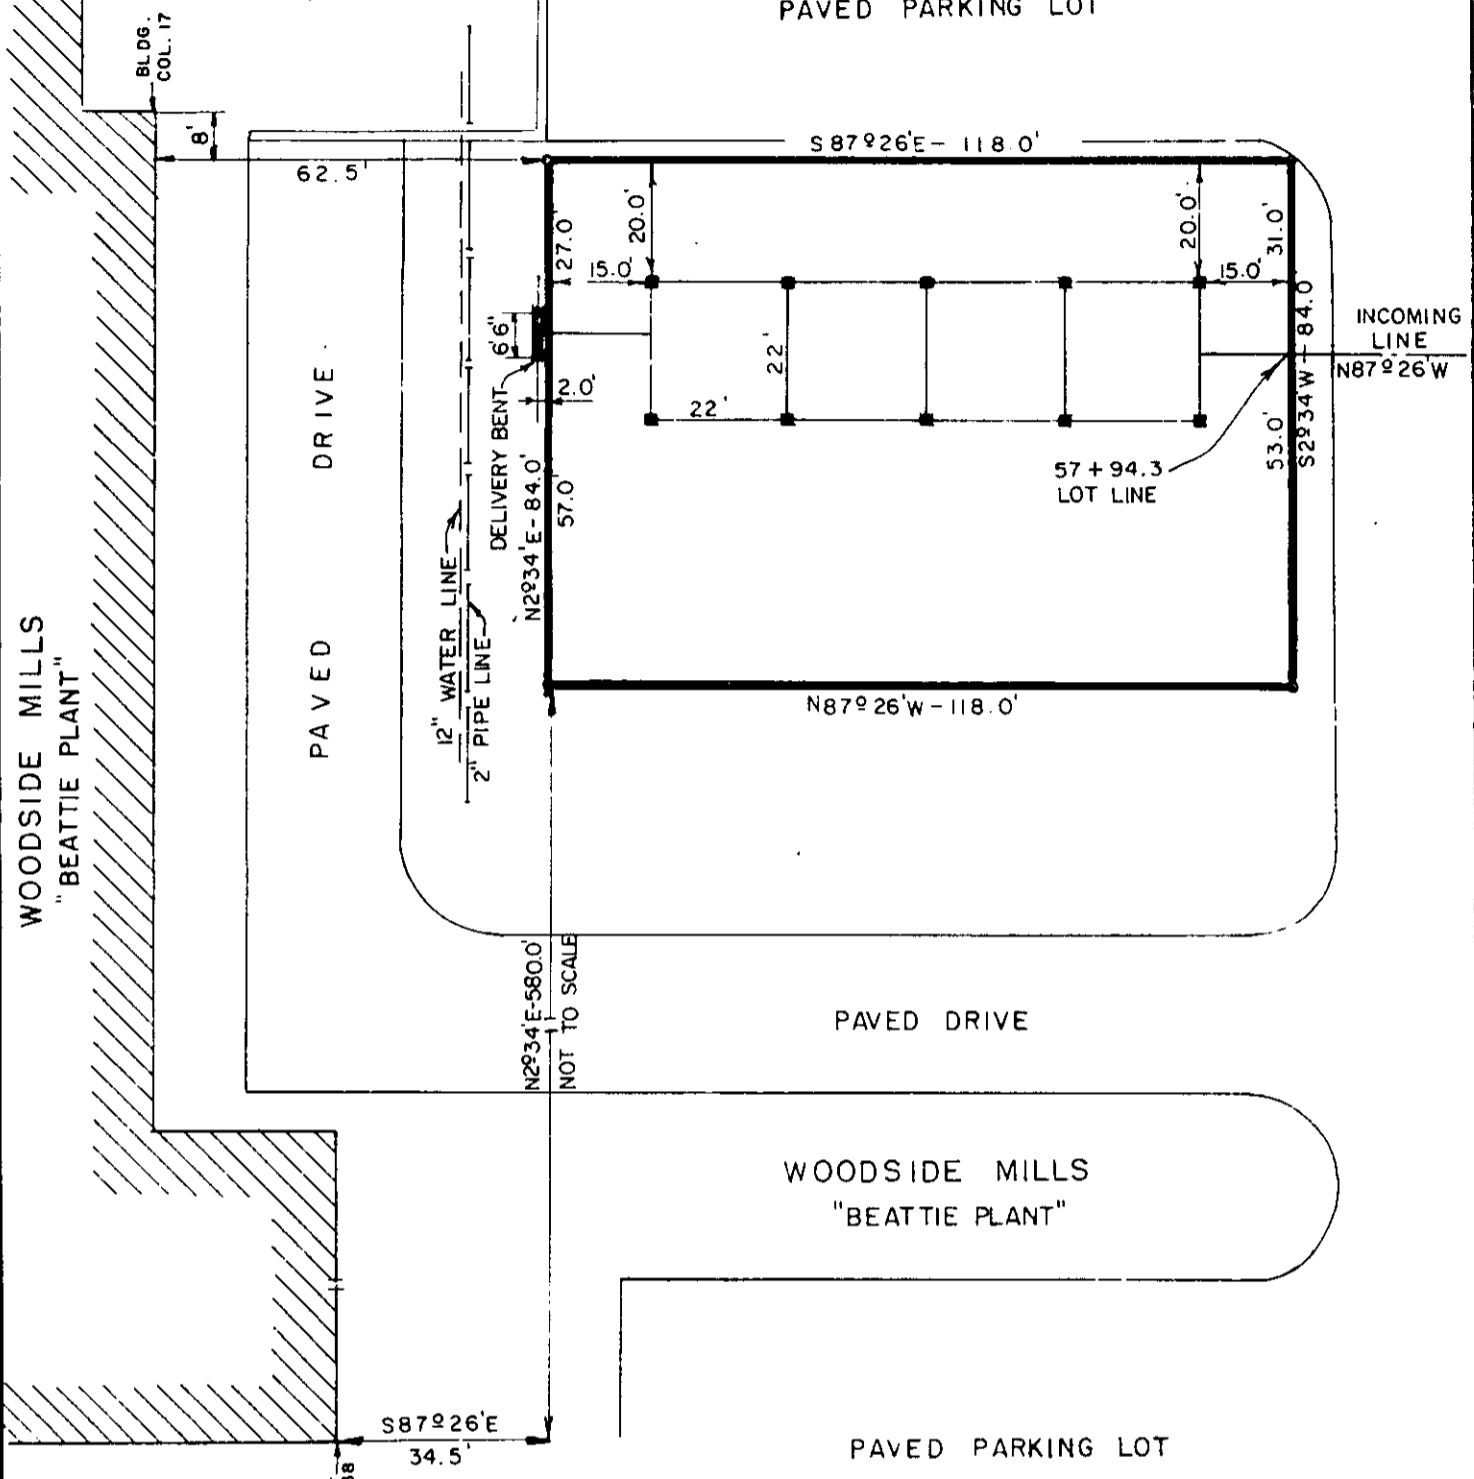

DETAILS OF SUBSTATION LOT
SCALE: 1" = 30'

ATION

N