



J. P. STEVENS & CO., INC.
"PIEDMONT PLANT NO. 2"

J. P. STEVENS & CO., INC.
"PIEDMONT PLANT NO. 2"

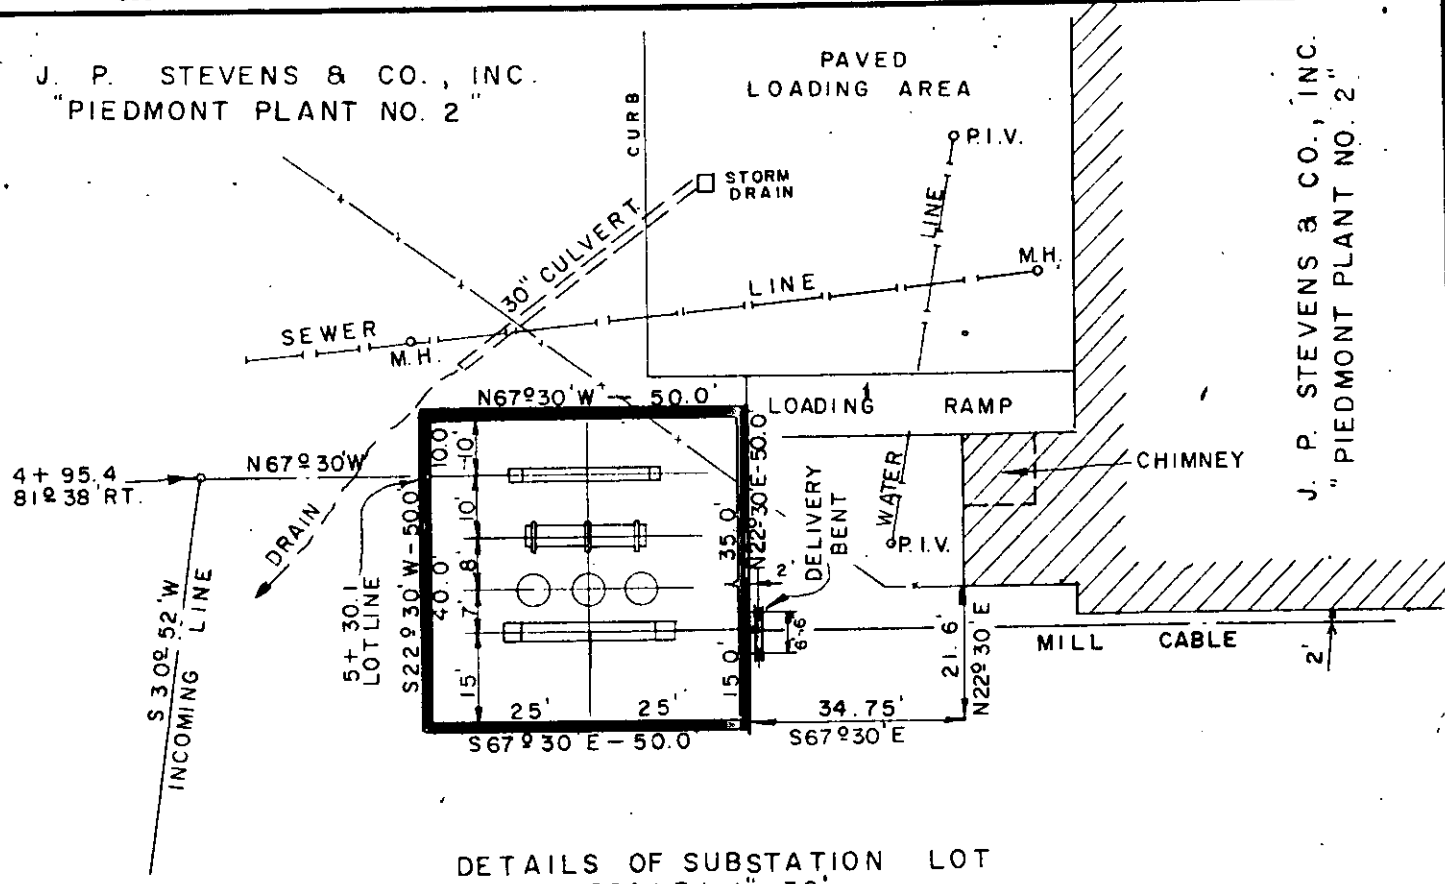

DETAILS OF SUBSTATION LOT
SCALE: 1" = 30'

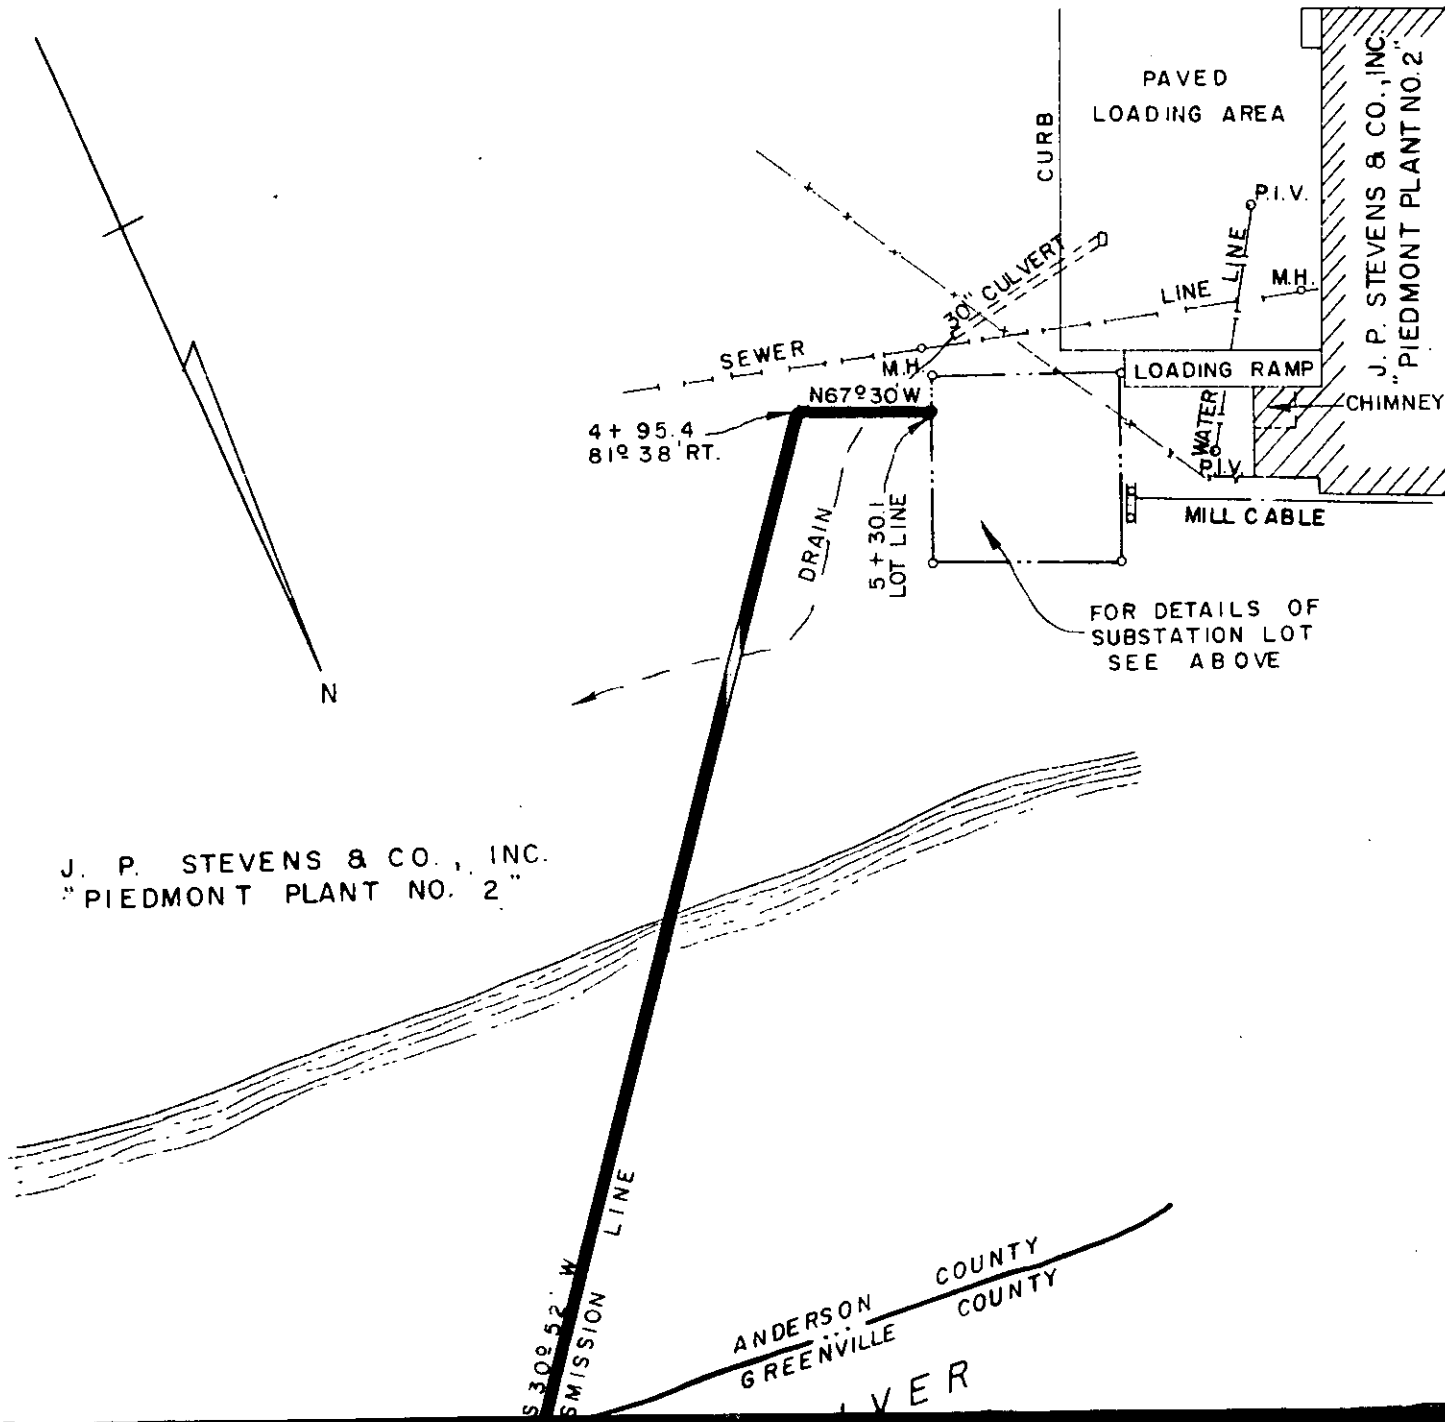

J. P. STEVENS & CO., INC.
"PIEDMONT PLANT NO. 2"

J. P. STEVENS & CO., INC.
"PIEDMONT PLANT NO. 2"

ANDERSON COUNTY
GREENVILLE COUNTY