


C. D. MERRITT

C. C. HINDMAN, JR. ET AL.

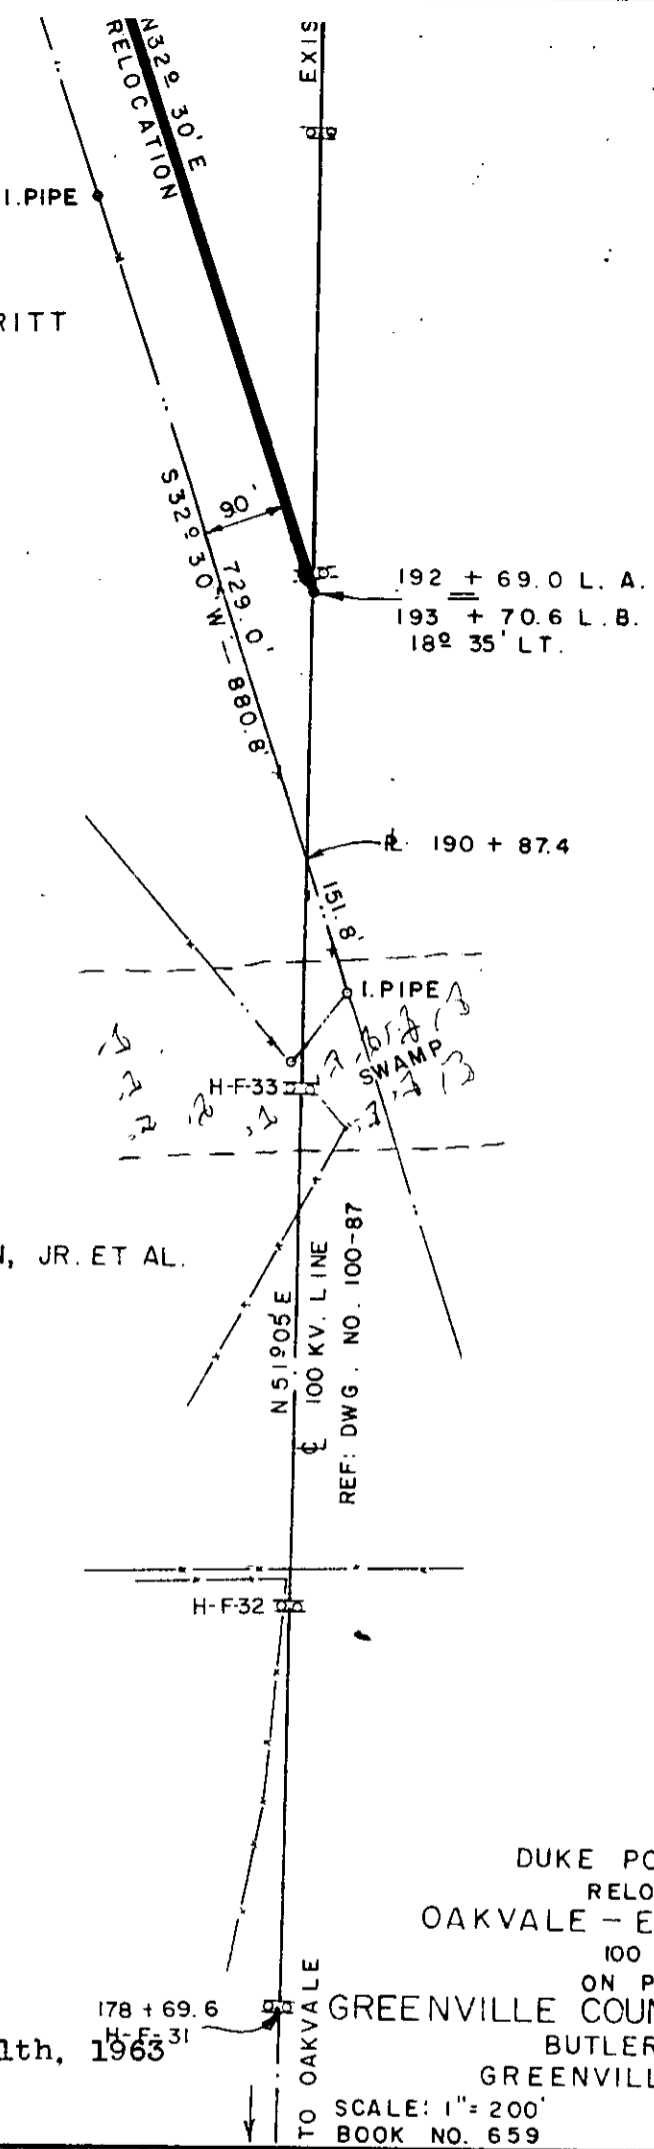

DUKE POWER COMPANY
 RELOCATION OF
 OAKVALE - EAST GREENVILLE
 100 KV. LINE
 ON PROPERTY OF
 GREENVILLE COUNTY SCHOOL DISTRICT
 BUTLER TOWNSHIP
 GREENVILLE COUNTY, S. C.

Plat Recorded March 11th, 1963
 at 3:24 P.M. #22847

SCALE: 1" = 200'
 BOOK NO. 659

OCTOBER 9, 1962
 FILE NO. 53-55