


748 328

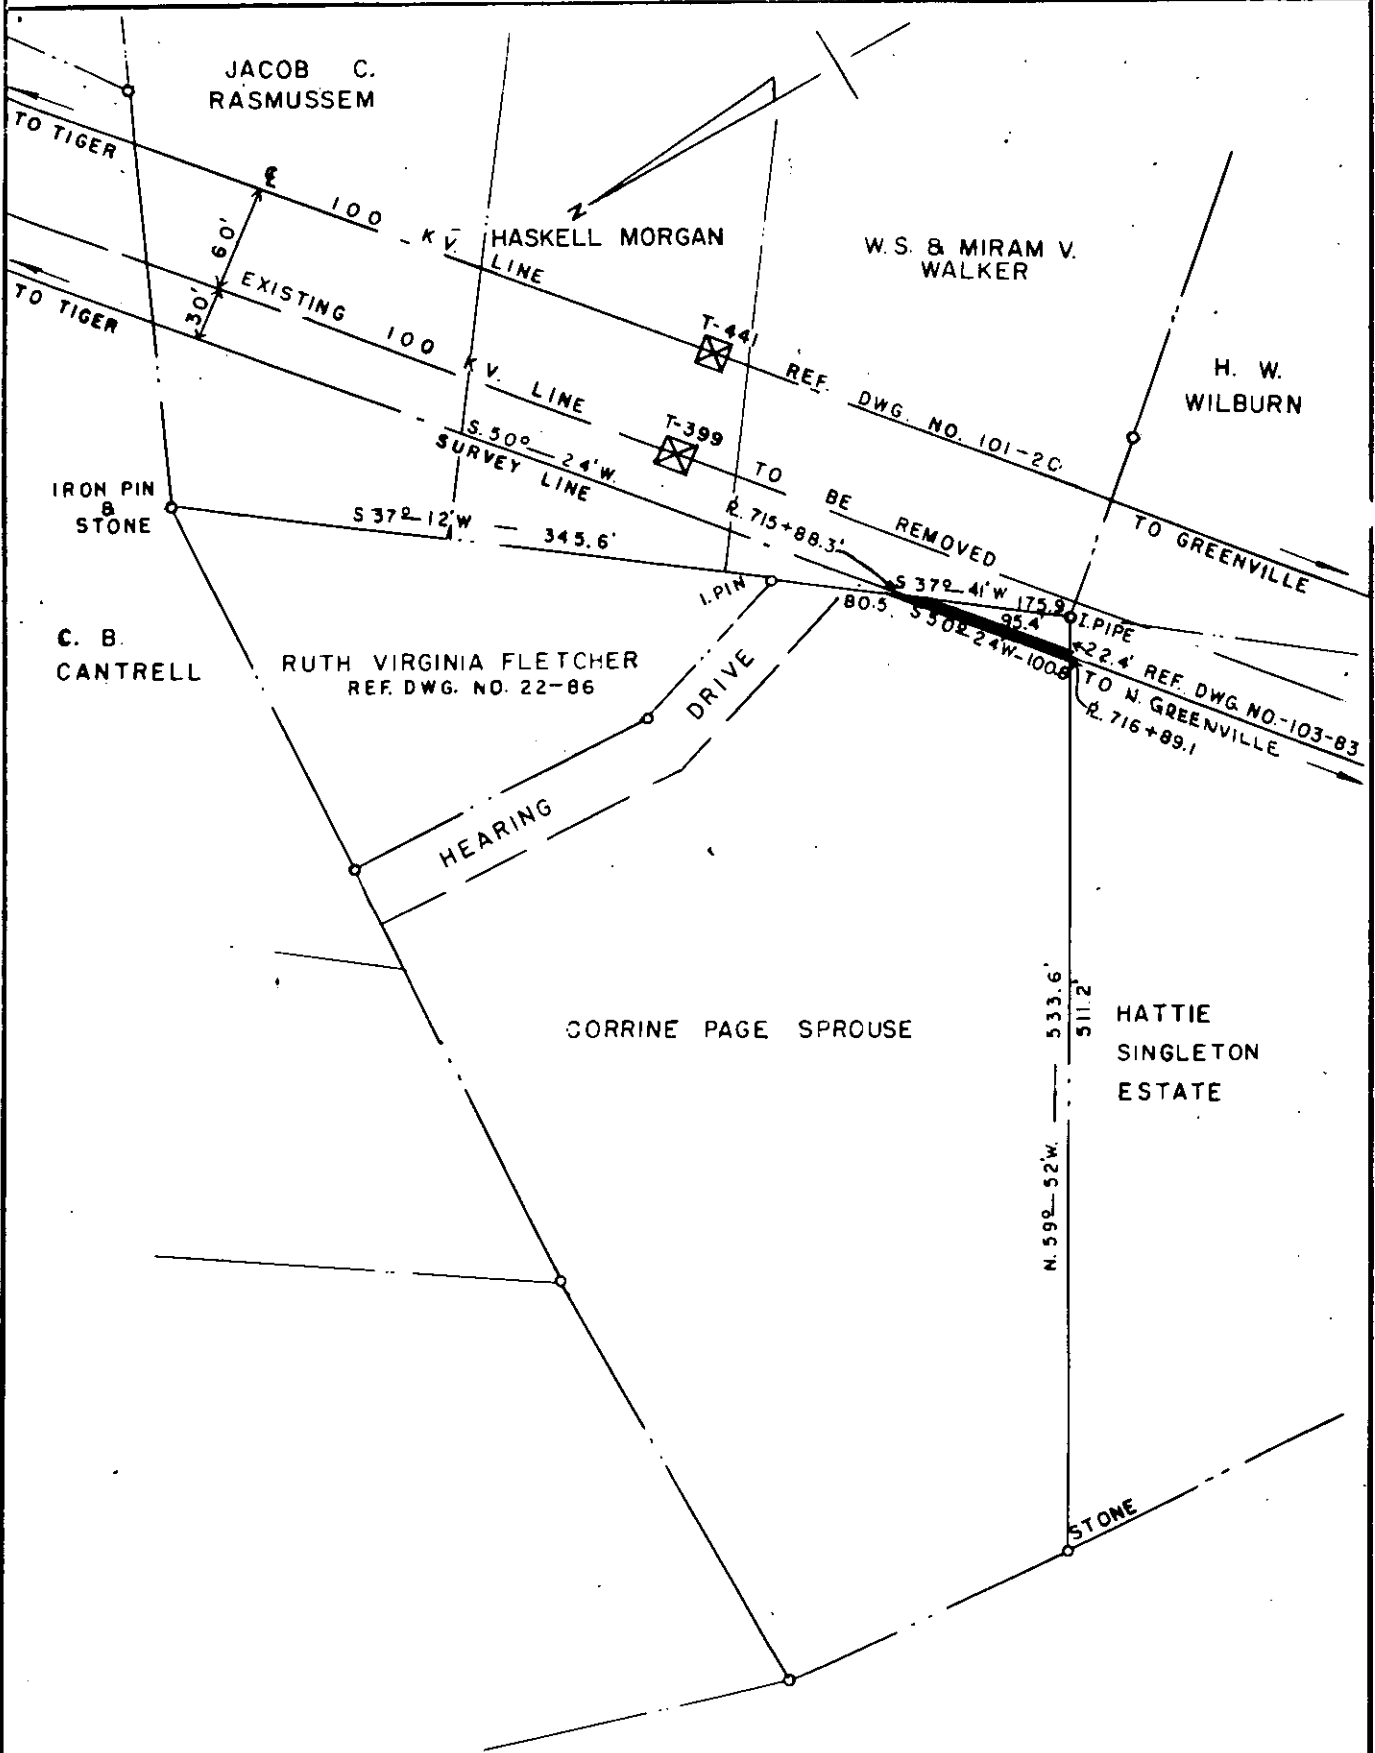

DUKE POWER COMPANY
 TIGER — N. GREENVILLE
 TRANSMISSION LINE
 CROSSING PROPERTY OF
 CORRINE PAGE SPROUSE
 CHICK SPRINGS TOWNSHIP
 GREENVILLE COUNTY, S. C.

Recorded June 5th, 1963 at 10:50 A.M.
 #31388

SCALE: 1" = 100'
 BOOK NO. 659

APRIL 16, 1963
 FILE NO. 22-90