


BOOK 738 PAGE 430

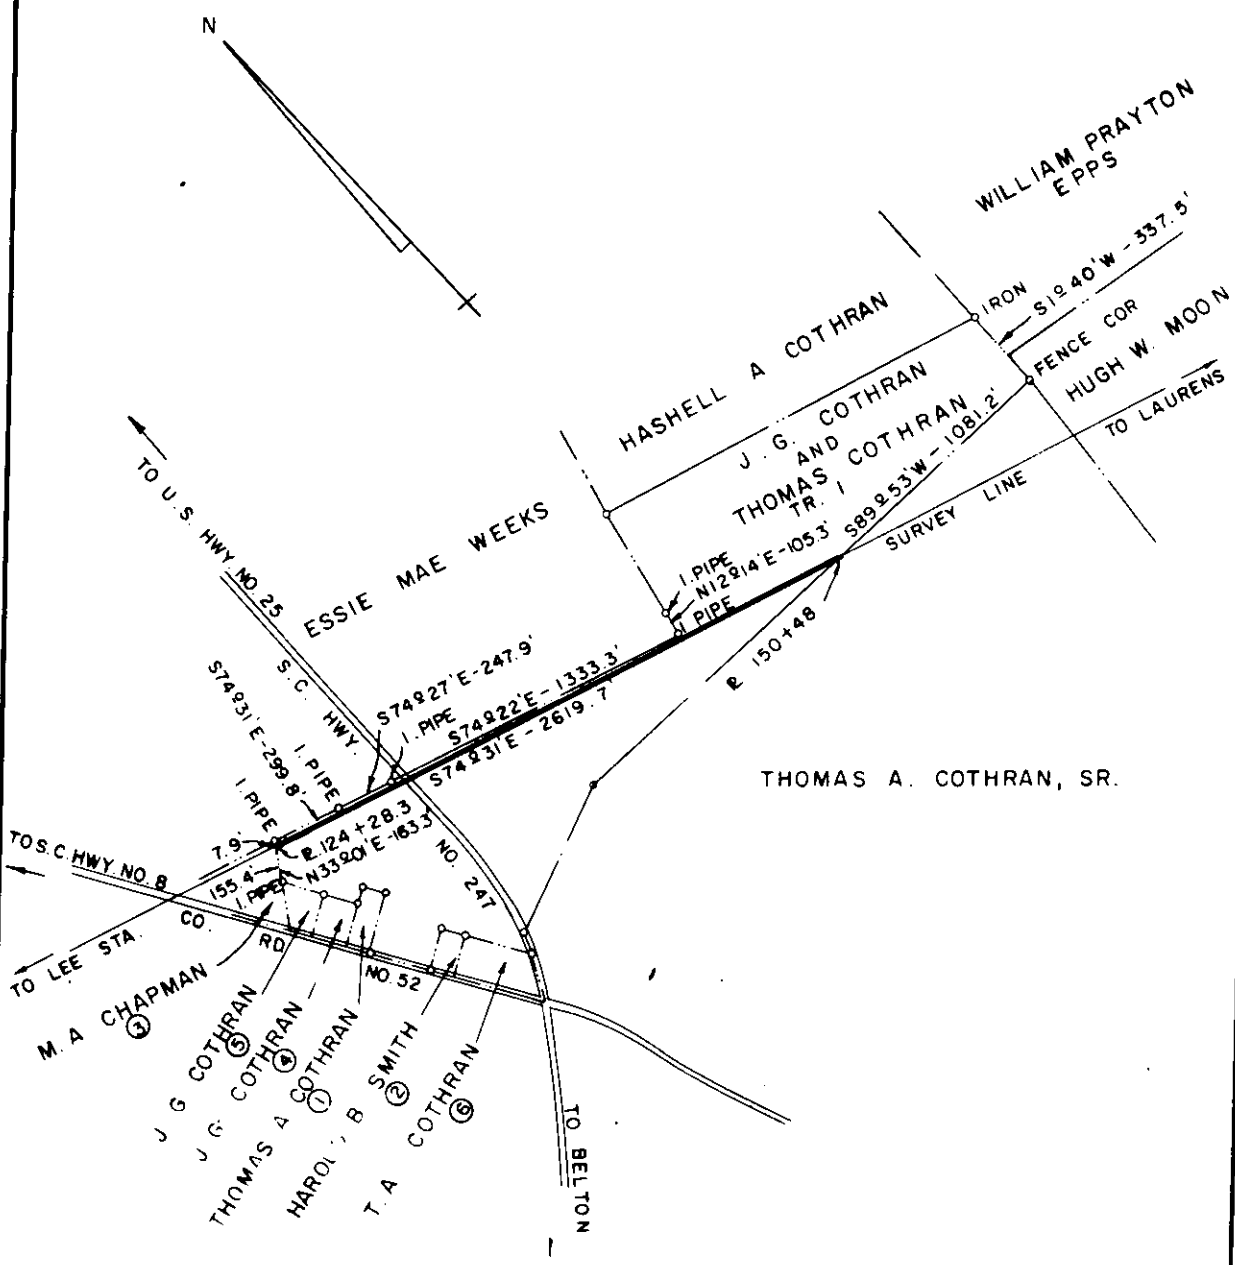

THOMAS A. COTHRAN, SR.

DUKE POWER COMPANY
 LEE - LAURENS
 TRANSMISSION LINE
 CROSSING PROPERTY OF
 J. G. COTHRAN
 AND
 THOMAS COTHRAN

DUNKLIN TOWNSHIP
 GREENVILLE COUNTY, SC

Recorded December 20, 1963 At 4:43 P.M. # 17943

SCALE 1" = 660' OCTOBER 15, 1963
 BOOK NO. 720 FILE NO. 24-109