
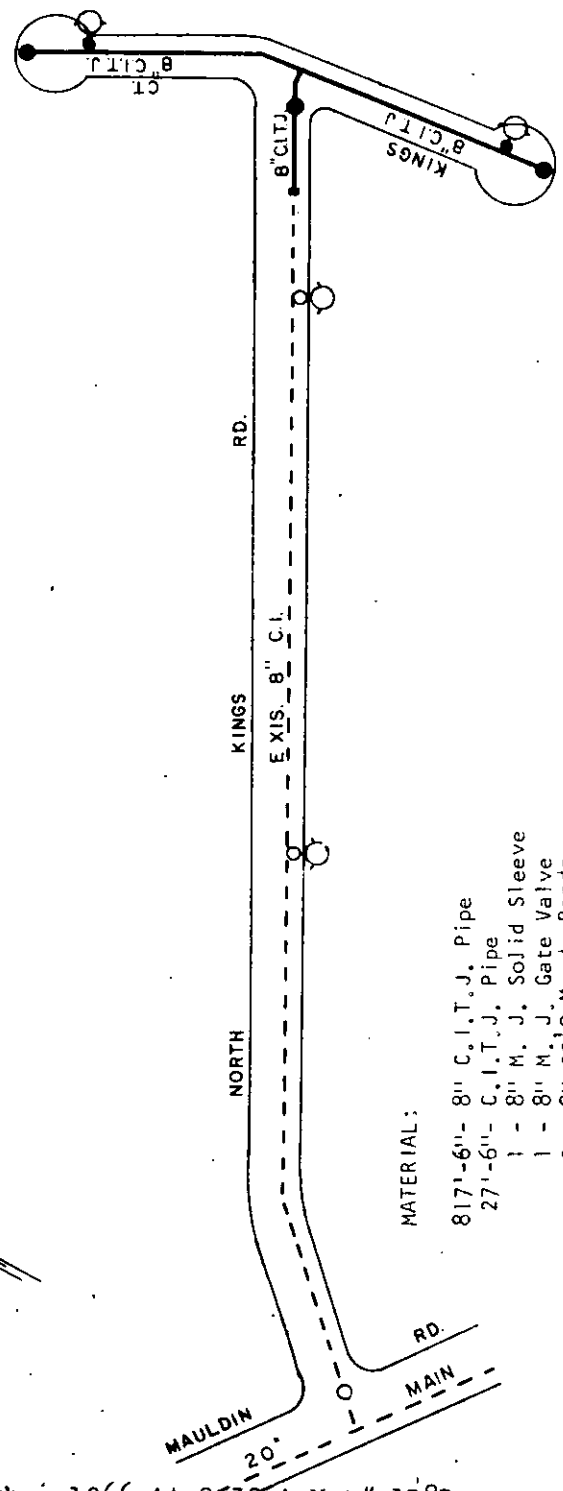


KINGSROAD DEVELOPMENT CORPORATION

TO
CITY OF GREENVILLE, S.C.

JULY 66

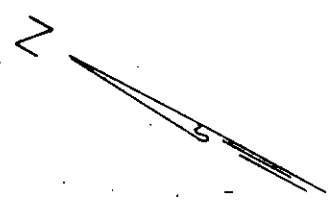

MATERIAL:

- 8171-6"- 8" C.I.T.J. Pipe
- 271-6"- C.I.T.J. Pipe
- 1 - 8" M. J. Solid Sleeve
- 1 - 8" M. J. Gate Valve
- 2 - 8" 22 1/2" M. J. Bends
- 1 - 8" X 8" M. J. Reg. Tee
- 2 - 8" X 6" M. J. Valve Anchoring Tee's
- 2 - 6" M. J. Gate Valves
- 2 - Mueller Fire Hydrants
- 2 - 8" M. J. Caps Tap 2"
- 2 - 2" Blow Off Valve
- 5 - Valve Boxes

Recorded July 13th., 1966 At 9:39 A.M. # 1585