


Reviewed & Approved By

For Shriners Hospital

Rear Entrance

APPROX. 2,480'

N 2

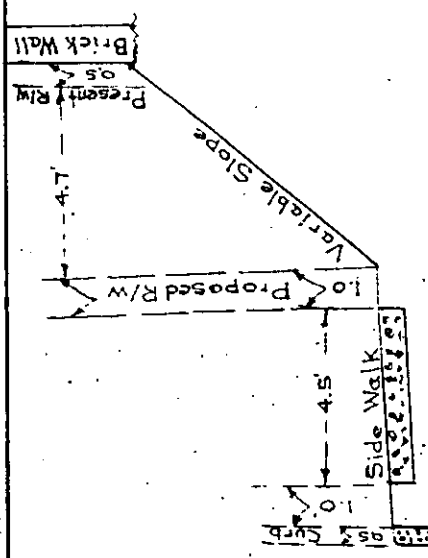

Proposed Typical Section

- Present R/W (33'±)
- Proposed R/W (28.3'±)
- Proposed 4.5' Side Walk

Survey of Road 21 - File 23.538

- Present R/W Proposed to be Deeded to Shriners Hospital by S.C.H.D.
 - Proposed to be Deeded to S.C.H.D. by Shriners Hospital
 - Proposed Sidewalk
- Scale 1"=20' Dalton & Neves, Engineers July 1966

H. L. Matthey Reg. Engr. #71