


CENTRAL REALTY CO., AND
TIMMONS AND PATRICK PROPERTY

121235
26

BOOK 846 PAGE 49

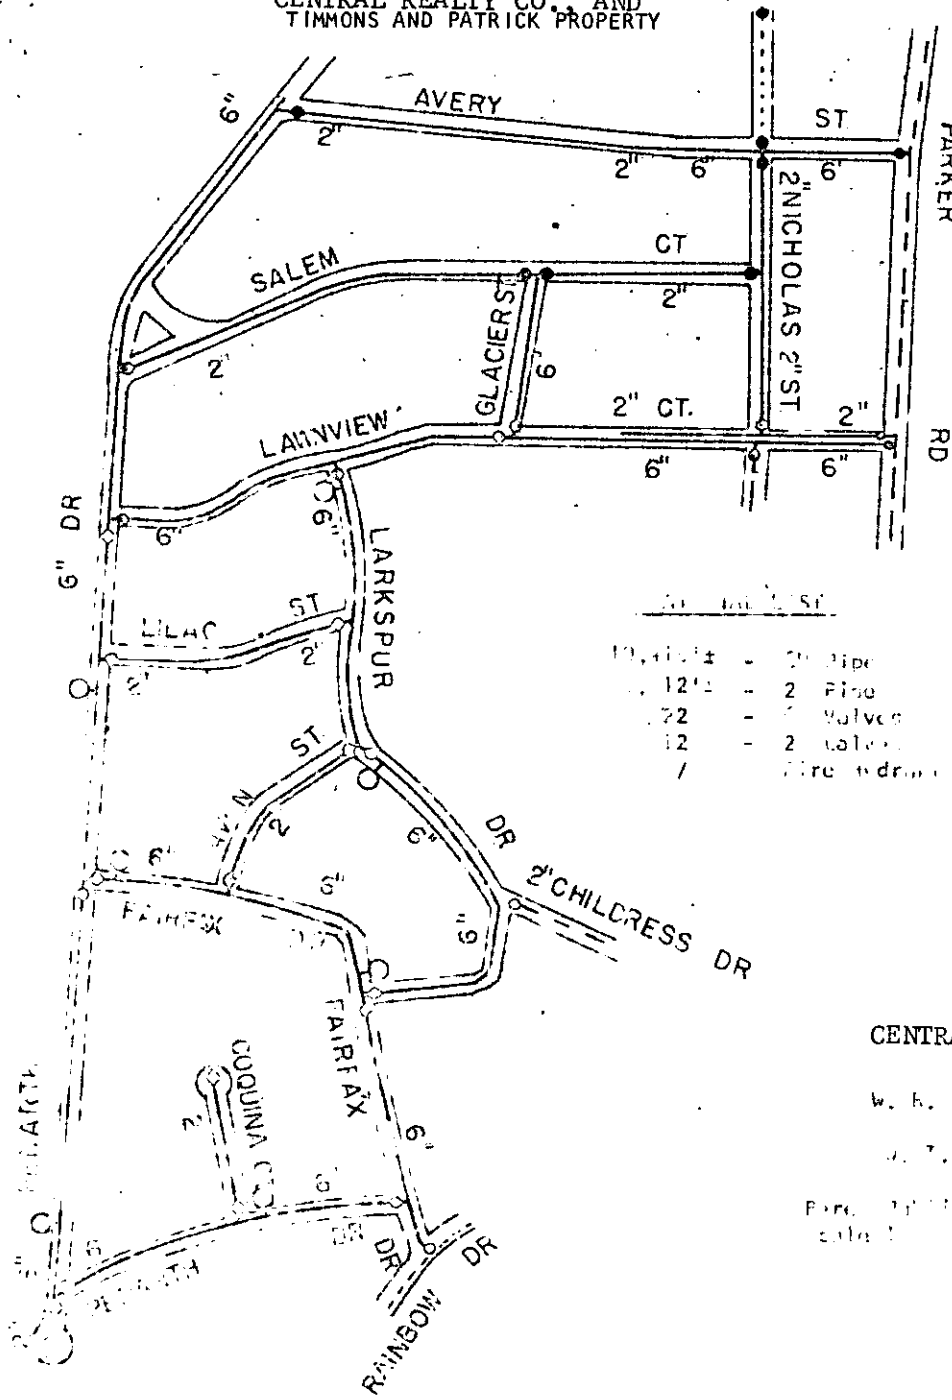

- | | | |
|-----------|---|--------------|
| 10,410 ft | - | 2" Pipe |
| 12 ft | - | 2" Pipe |
| 22 | - | 1 Valve |
| 12 | - | 2 Valves |
| 1 | - | Fire hydrant |

CENTRAL REALTY CO.

&

W. H. Timmons, Inc.

J. T. Timmons

Exec. Office: 1111 1/2 St. N. E.
Atlanta, Ga. 30309

Recorded May 31, 1968 At 4:59 P.M. # 31139