


RICHMOND HILLS

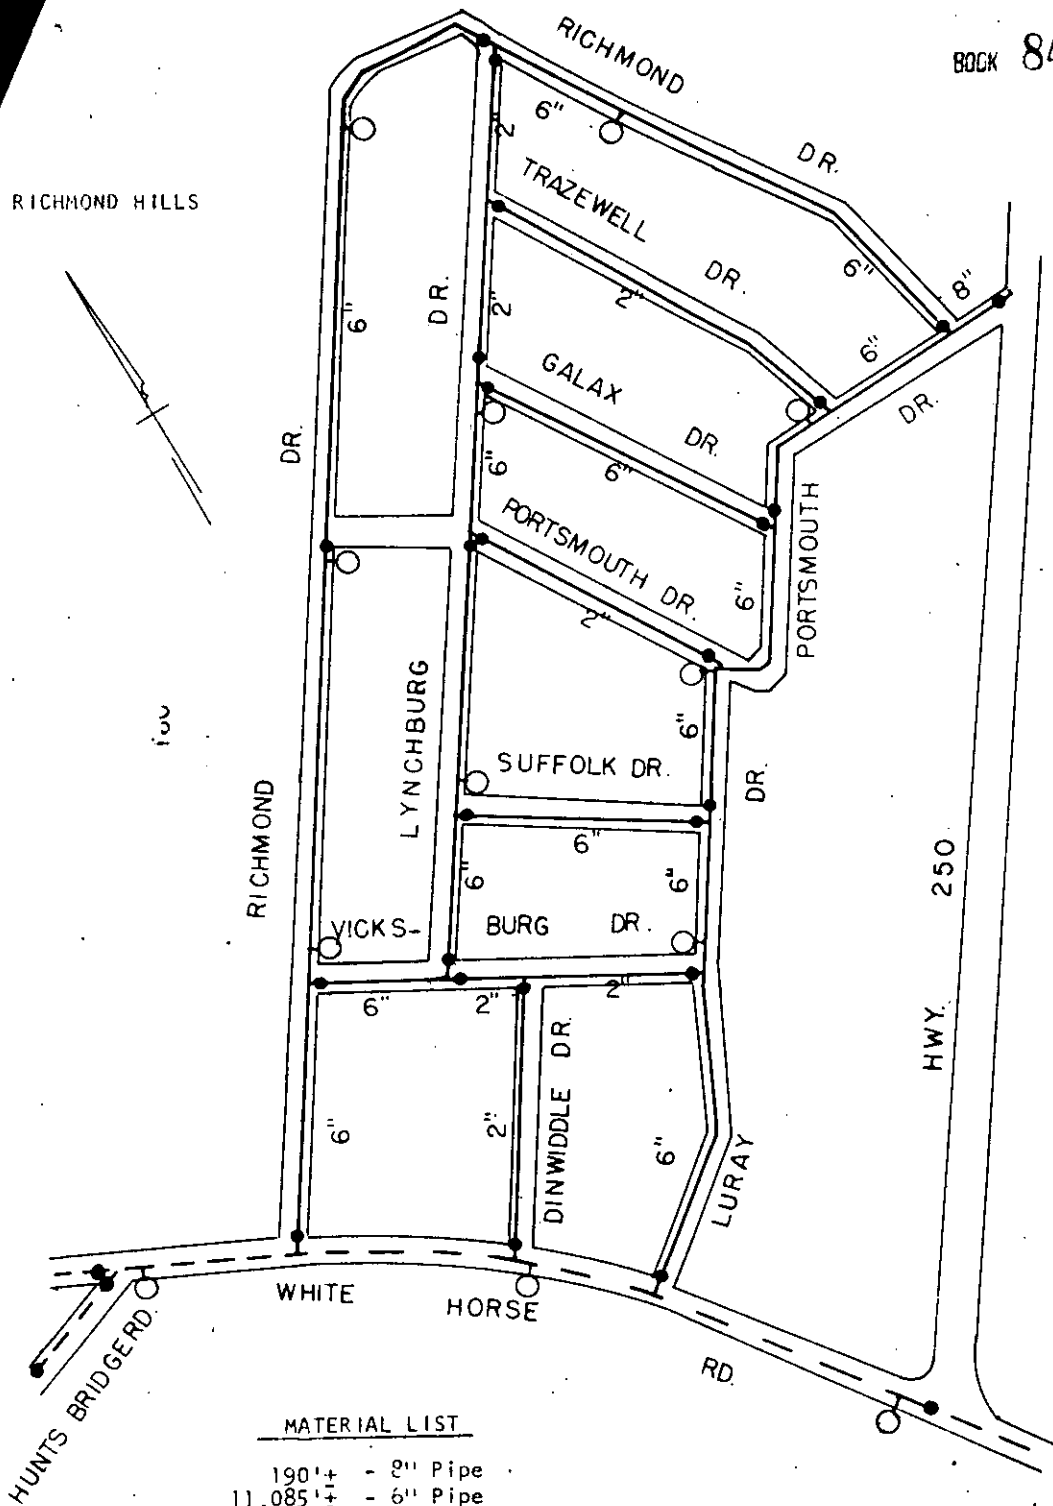

MATERIAL LIST

190'±	-	8" Pipe
11,085'±	-	6" Pipe
3,957'±	-	2" Pipe
1	-	8" Valve
23	-	6" Valves
9	-	Fire Hydrants
10	-	2" Valves

J. Frank Williams
TO
Berea Public Service District
Scale 1" = 400' November 1967

Recorded May 31, 1968 At 5:00 P.M. # 31130

~~XXX~~ 2-28/