



SOUTHERN
WEAVING
COMPANY
PREPARATION
BUILDING

NOTE: FOR DETAILS OF
SUBSTATION LOT
SEE BELOW.

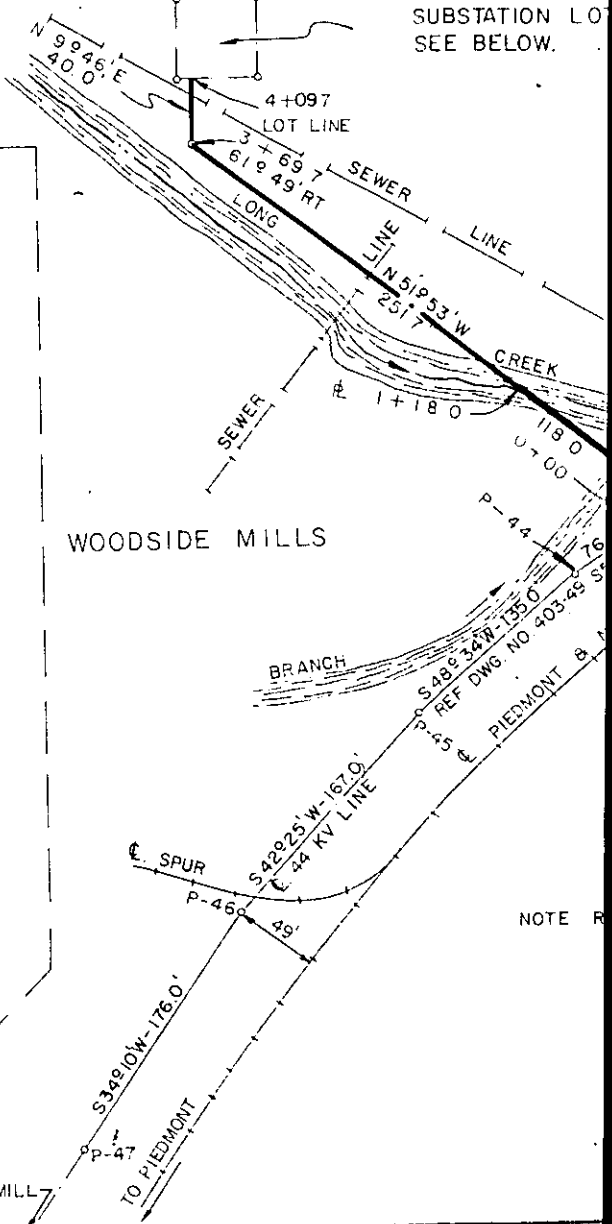

SOUTHERN WEAVING COMPANY
PREPARATION BUILDING

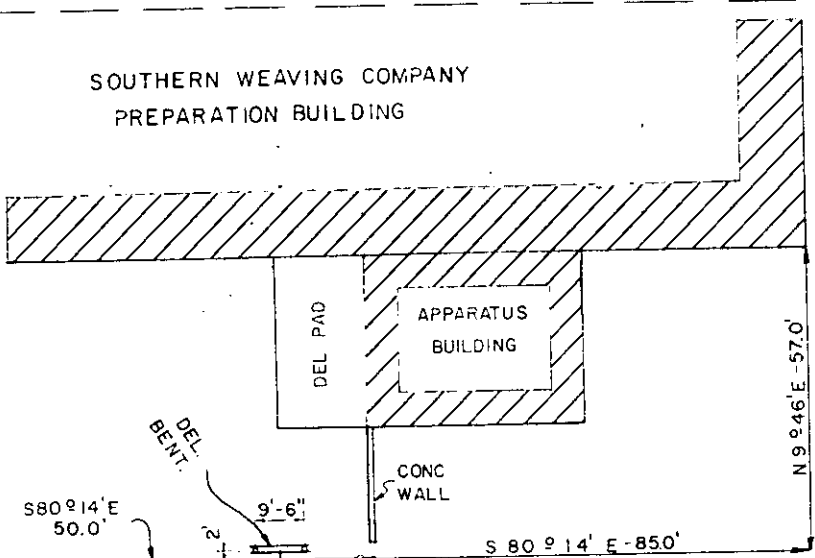

S80°14'E
50.0'

DEL.
BENT.


DEL PAD

APPARATUS
BUILDING

CONC
WALL

S 80°14' E -85.0'

N 99°46' E -57.0'

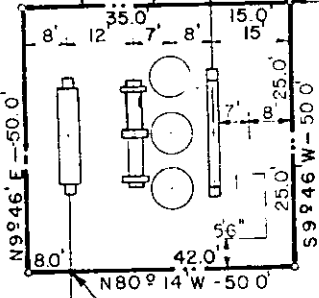

DETAILS OF SUBSTA. LOT
SCALE: 1"=30

N 99°46' E
INCOMING LINE

TO GREENVILLE MAIN-BRANDON MILL
44 KV LINE

TO BRANDON MILL

(Continued on next page)