


CITY OF GREER

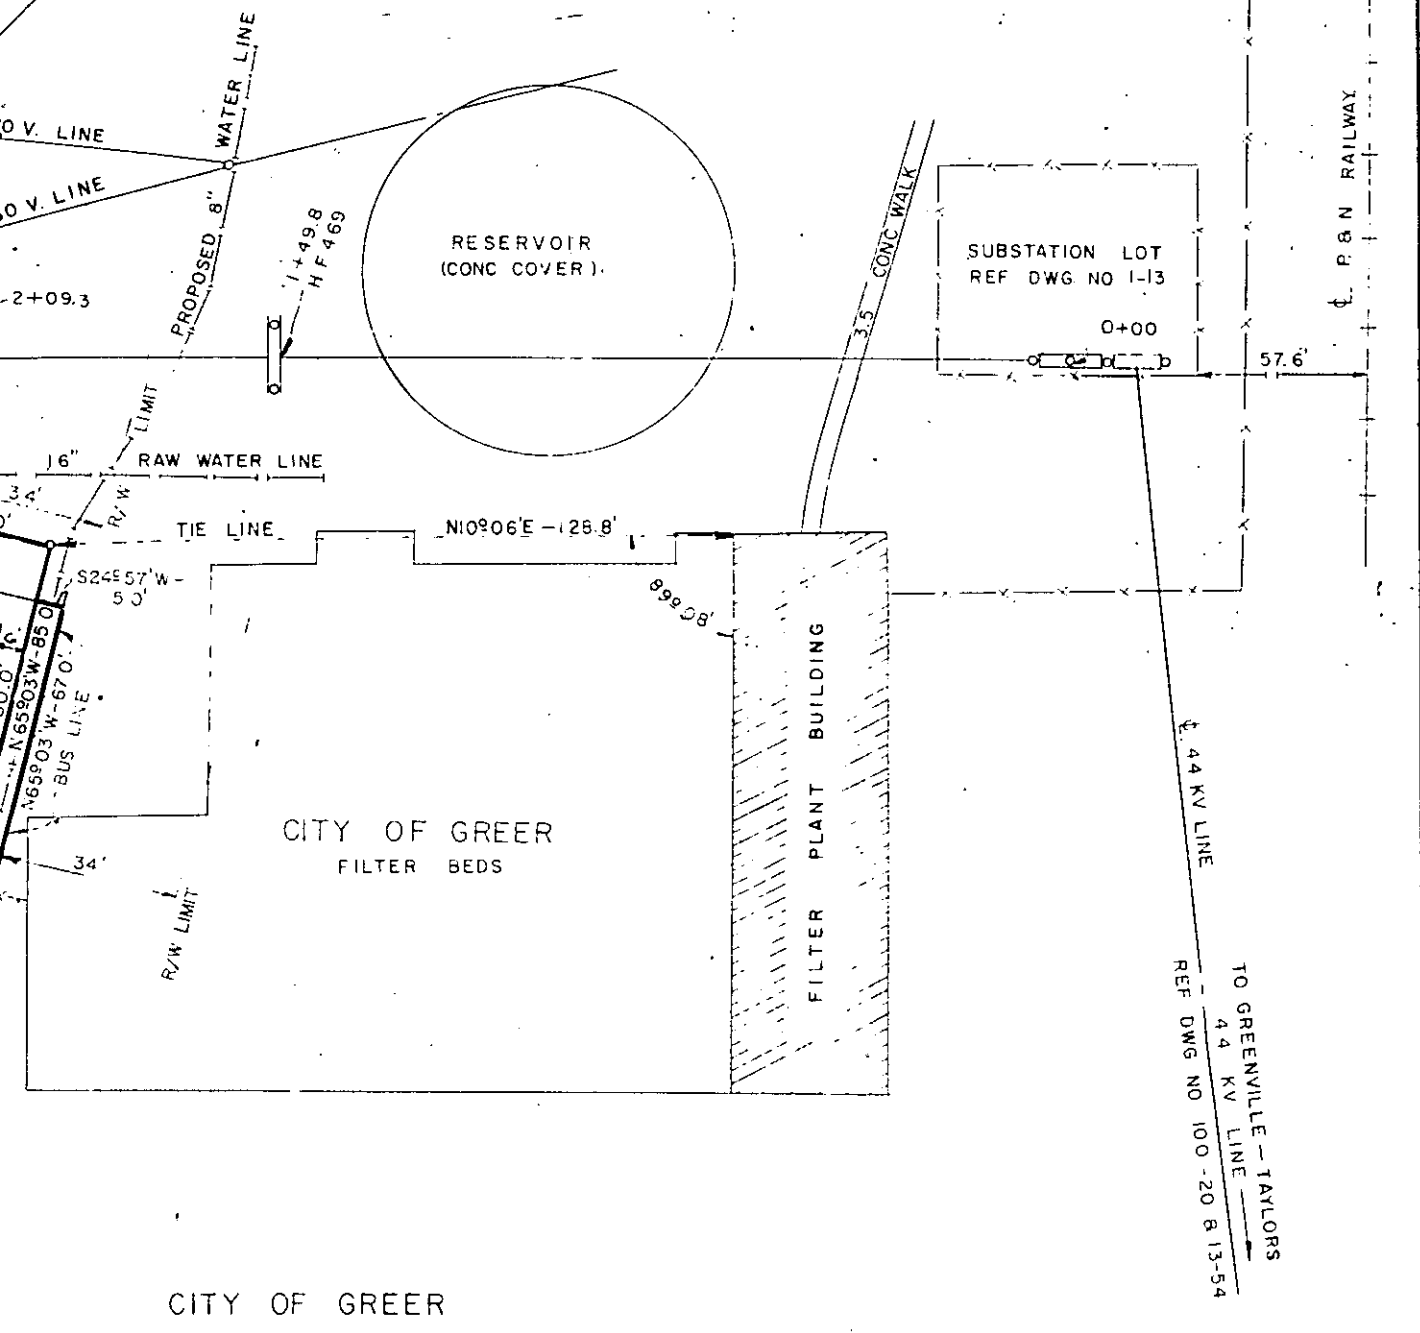

CITY OF GREER

NOTE. REVISED 8-31-64
 8-8-66
 REVISED 6-24-71

DUKE POWER COMPANY
 ADDITIONAL
 SUBSTATION LOT
 AND
 TRANSMISSION LINE
 TO SERVE
 CITY OF GREER
 GREER, S.C.
 GREENVILLE COUNTY

SCALE 1" = 30'
 BOOK NO. 595

JULY 16, 1964
 FILE NO. 155-17

Recorded November 4, 1971 At 11:45 A.M. # 12821