


N



SCALE 1"=400'

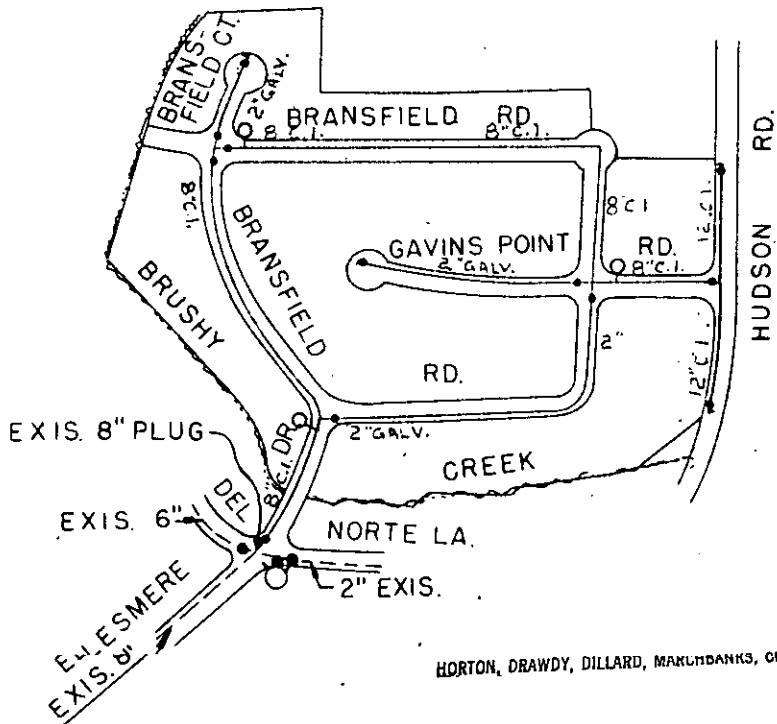

HORTON, DRAWDY, DILLARD, MAKUHANKS, CHAPMAN & BROWN

DEL NORTE ESTATES SEC. 5

DECEMBER, 1971

Material List:

590'±	-	12" Pipe
2,825'±	-	8" Pipe
1,790'±	-	2" Pipe
3	-	Fire Hydrants
4	-	8" Valves
3	-	6" Valves
8	-	2" Valves

Threatt Maxwell Enterprises, Inc.
to
City of Greenville
August 28, 1972

Deed & Plat recorded Oct. 11, 1972 at 11:49 A.M. # 10986