


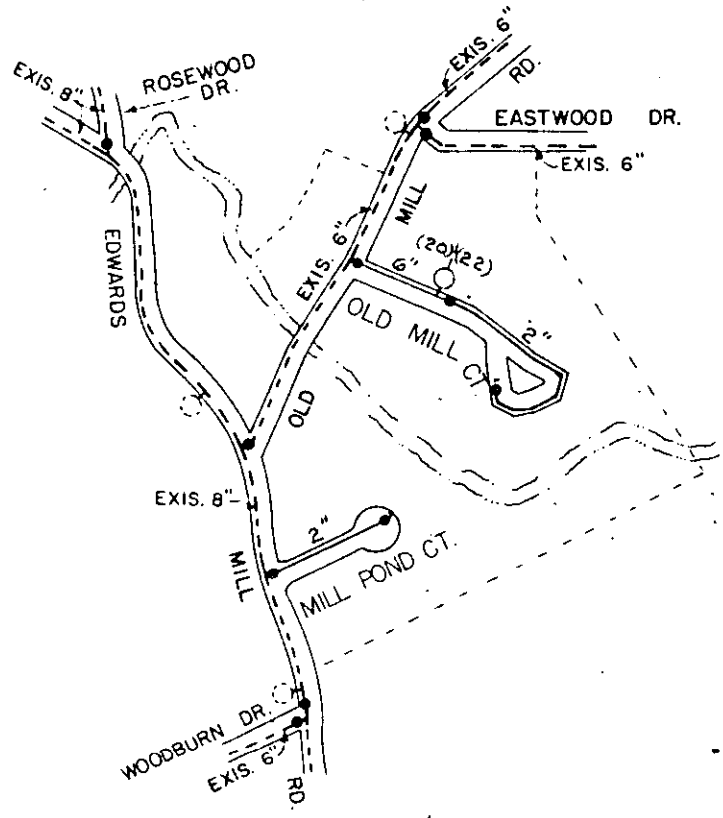

SCALE 1" = 400'



OLD MILL ESTATES

FEBRUARY, 1972
(BLK. B. T29.3-1-48)

Materials:

- 6" pipe - 23.12'
- 2" pipe - 970.12'
- 6" hydrant - 2
- 2" hydrant - 4
- Fire hydrant - 1

B-T-M Corp.
to
City of Greenville
Sept. 26, 1972

Deed & Plat recorded October 17, 1972 at 10:18 A.M. # 11538