


RECORD

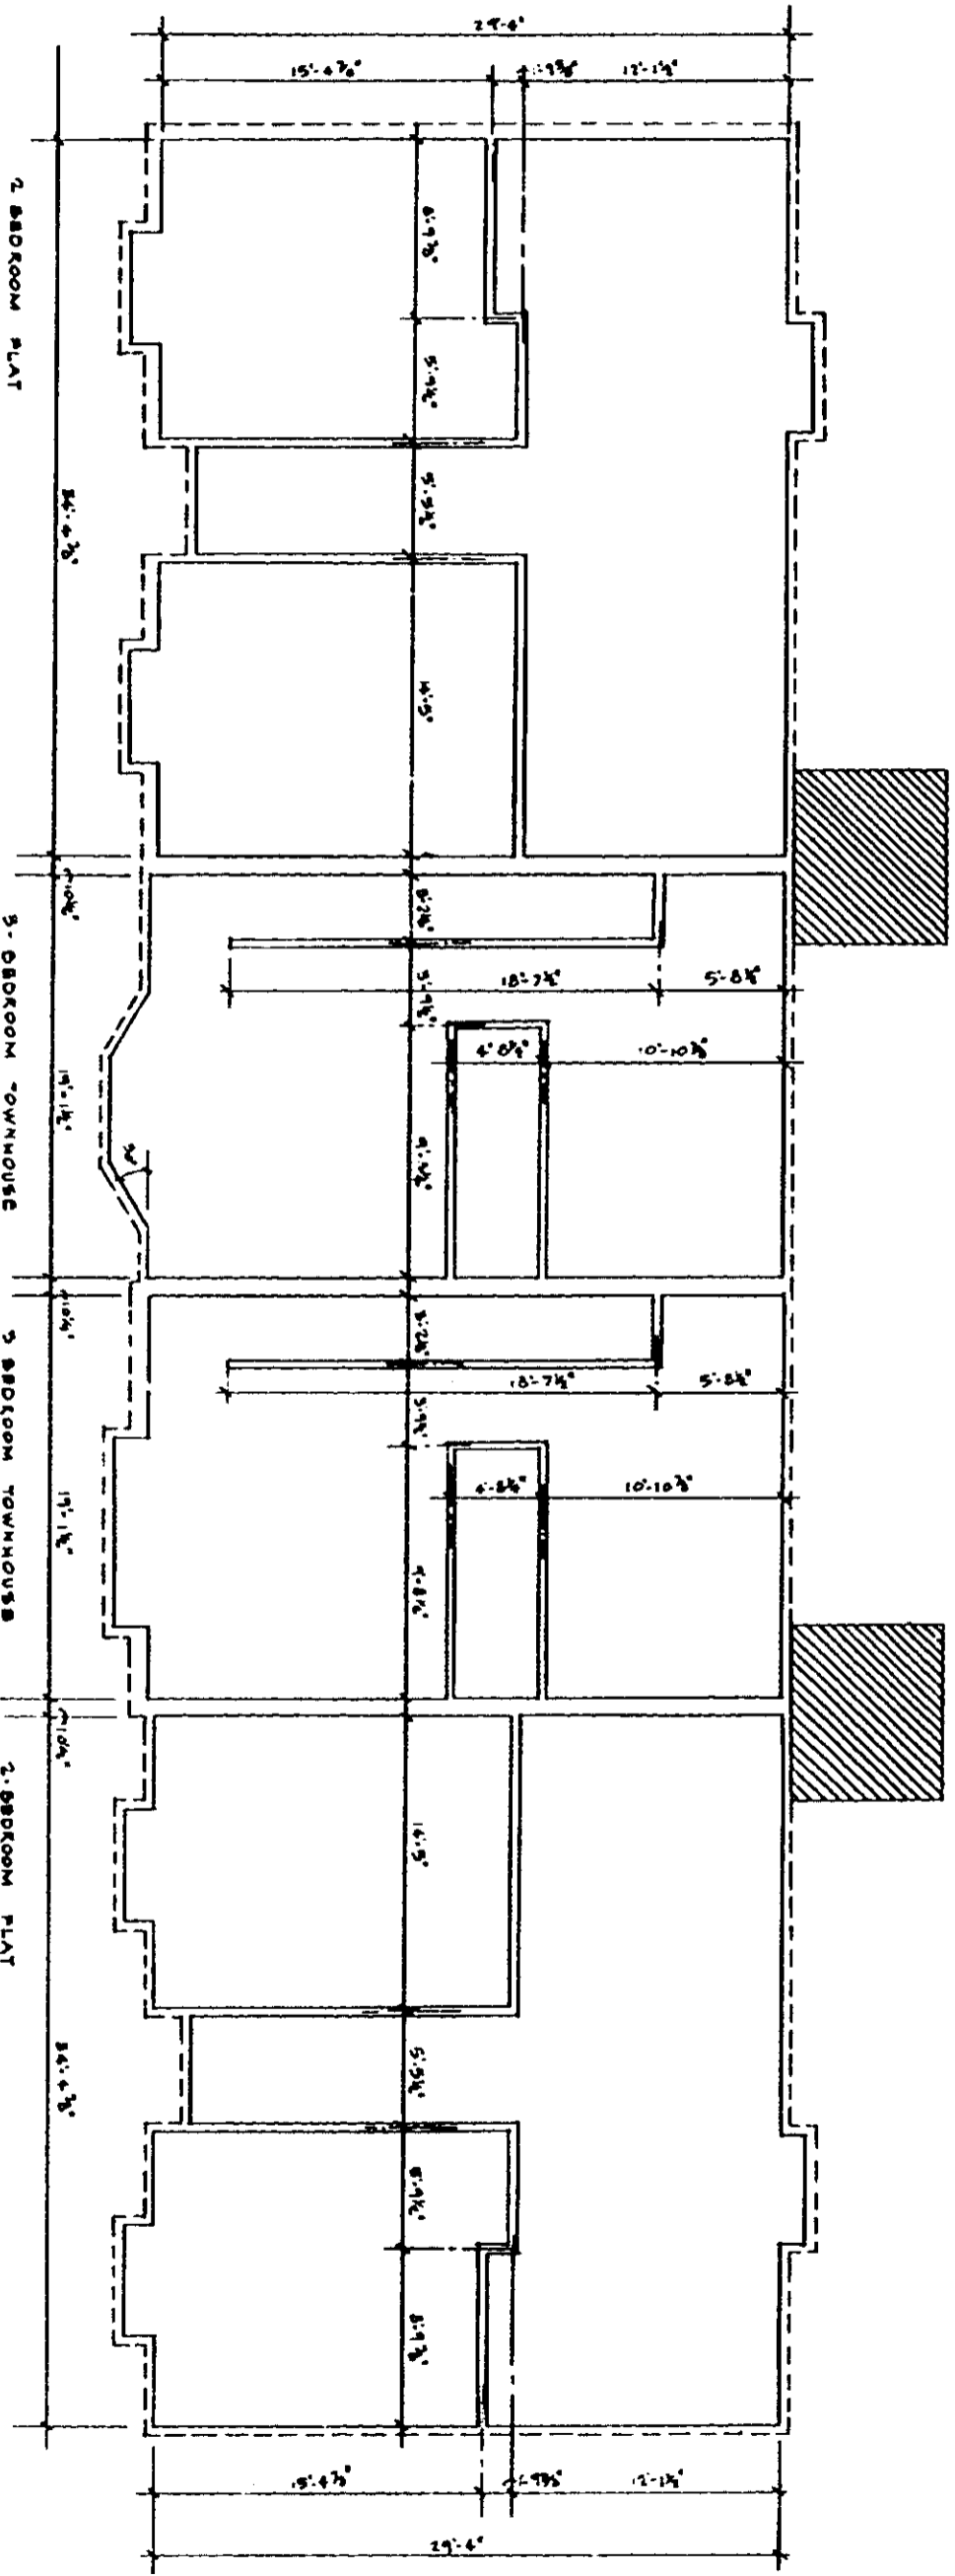

NOTES

1. THE BUILDING SHOWN IN THIS PLAN CONSISTS OF TWO THREE BEDROOM TOWNHOUSES AND TWO 2 BEDROOM FLATS WITH TYPICAL UNITS AS SHOWN.
2. EACH UNIT CONSISTS OF THE SPACE BOUNDED BY THE UNDERSCALED AND/OR DIMENSIONED SURFACES OF THE PERIMETER WALLS, FLOORS, AND CEILING.
3. UNLESS MARKED, ALL INTERIOR AND EXTERIOR ANGLES ARE 90 DEGREES.

FIRST FLOOR PLAN - UNIT F SCHEMATIC
THE HIGHLANDS HORIZONTAL PROPERTY REGIME


LEGEND

- BOUNDARY OF UNIT
- - - COMMON ELEMENTS
- /// LIMITED COMMON ELEMENTS

ARCHITECT'S CERTIFICATE

I HEREBY CERTIFY THAT THE BEST OF MY KNOWLEDGE THE INFORMATION SHOWN HEREON IS TRUE AND CORRECT.

Frederick W. Wood
FREDERICK W. WOOD, A.I.A.
C.C. REGISTRATION NO. 1585

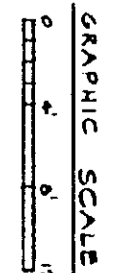

4328 RV-2