

0094



FIRST FLOOR PLAN - UNIT SCHEMATIC
THE HIGHLANDS HORIZONTAL PROPERTY REGIME

LEGEND

	BOUNDARY OF UNIT
	COMMON ELEMENTS
	LIMITED COMMON ELEMENTS

NOTES

1. THE BUILDING SHOWN IN THIS PLAN CONSTITUTES TWO BEDROOM TOWNHOUSES AND TWO TOWNHOUSE PLAYS WITH TYPICAL UNITS AS SHOWN.
2. EACH UNIT CONSISTS OF THE SPACE BOUNDED BY THE UNDEVELOPED AND/OR UNFINISHED SURFACES OF THE EXTERIOR WALLS, FLOORS, AND CEILING, UNLESS MARKED AS INTERIOR AND EXTERIOR AREAS AS TO DECREASE.

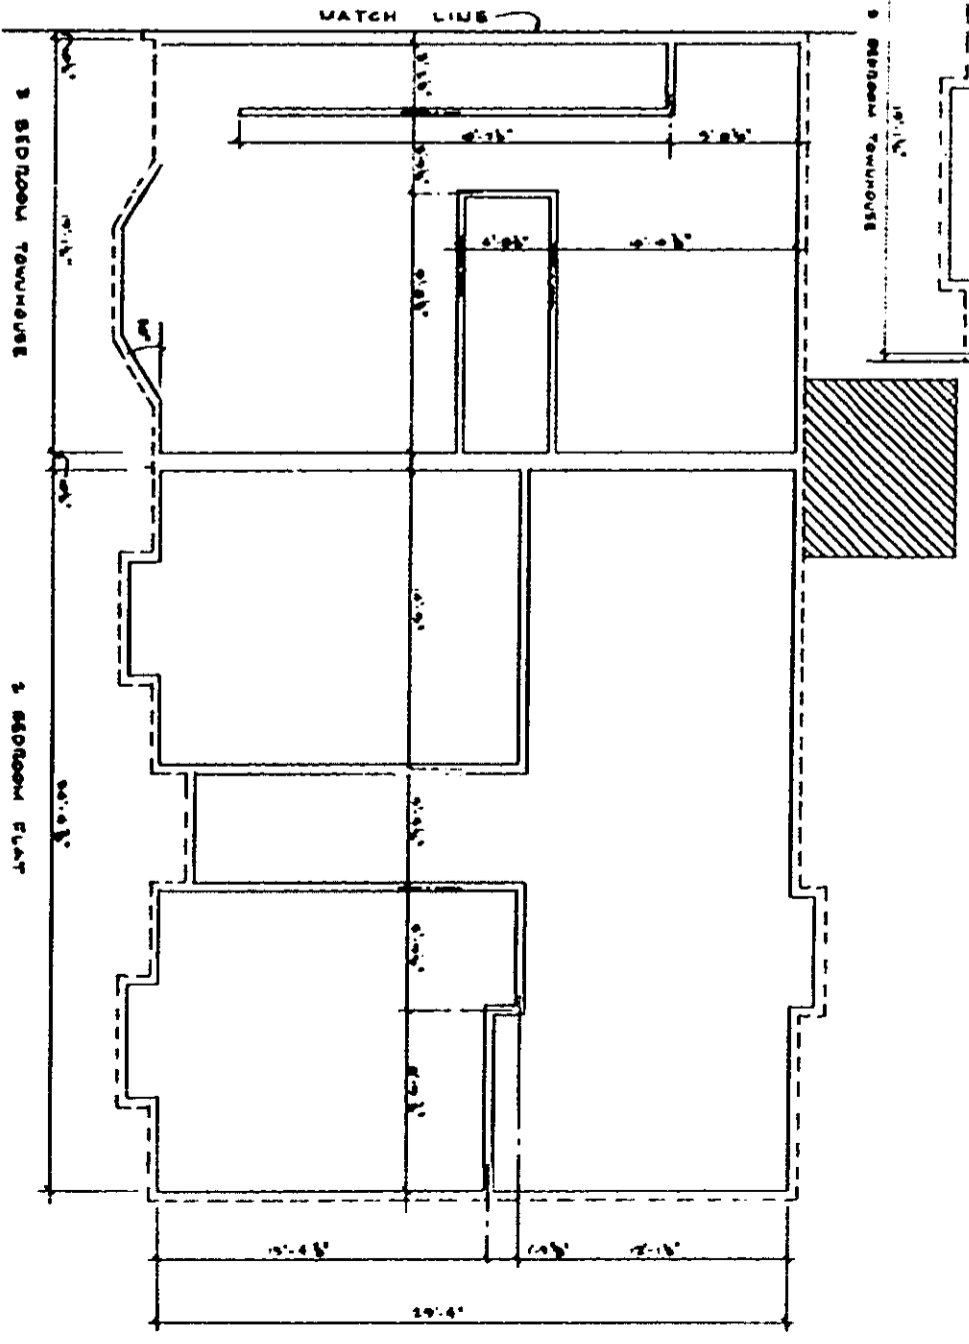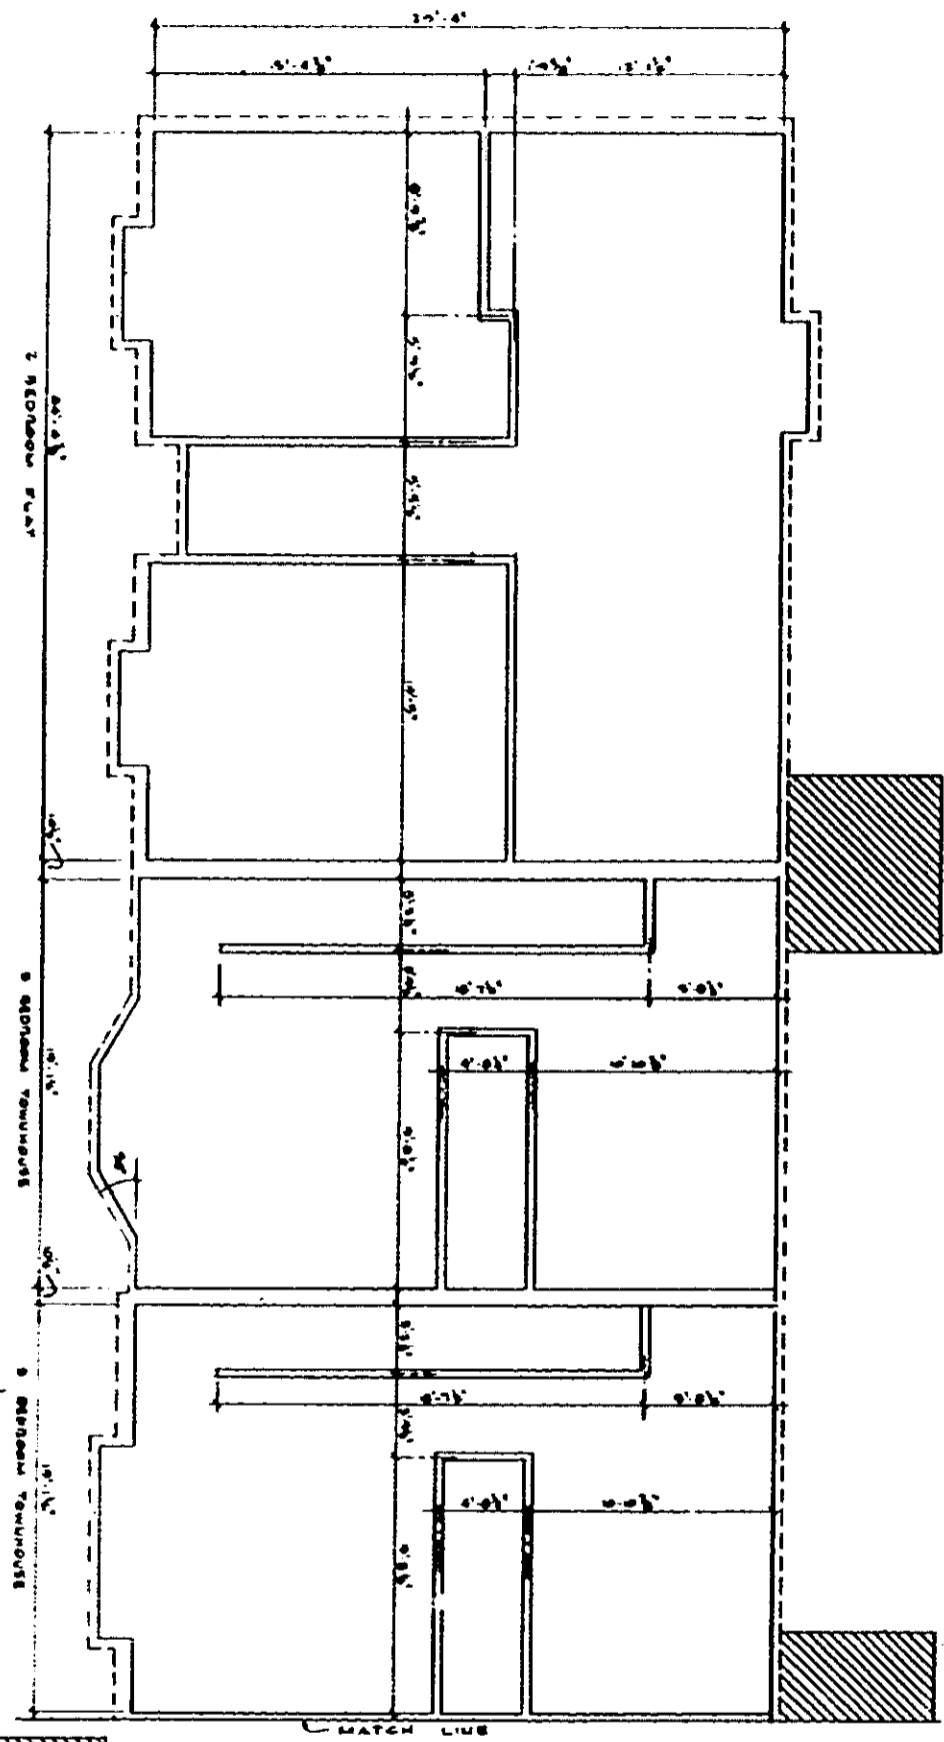

ARCHITECT'S CERTIFICATE

I HEREBY CERTIFY THAT TO THE BEST OF MY KNOWLEDGE THE INFORMATION SHOWN HEREON IS TRUE AND CORRECT.

Fredrick W. Wood

FREDRICK W. WOOD, A.P.A.
C.C. REGISTRATION NO. 1585

