

ILE-E GREENVILLE 100KV LINE
DWG NO. 53-95

STATE HWY NO. 85

TO SPARTANBURG

09.6



HWY R/W LIMIT

50.5 LB

LA
RT S35237'E-66.0'

SUBSTATION LOT # 1
REF DWG. NO. 154-174

BOOK 1003 PAGE 682

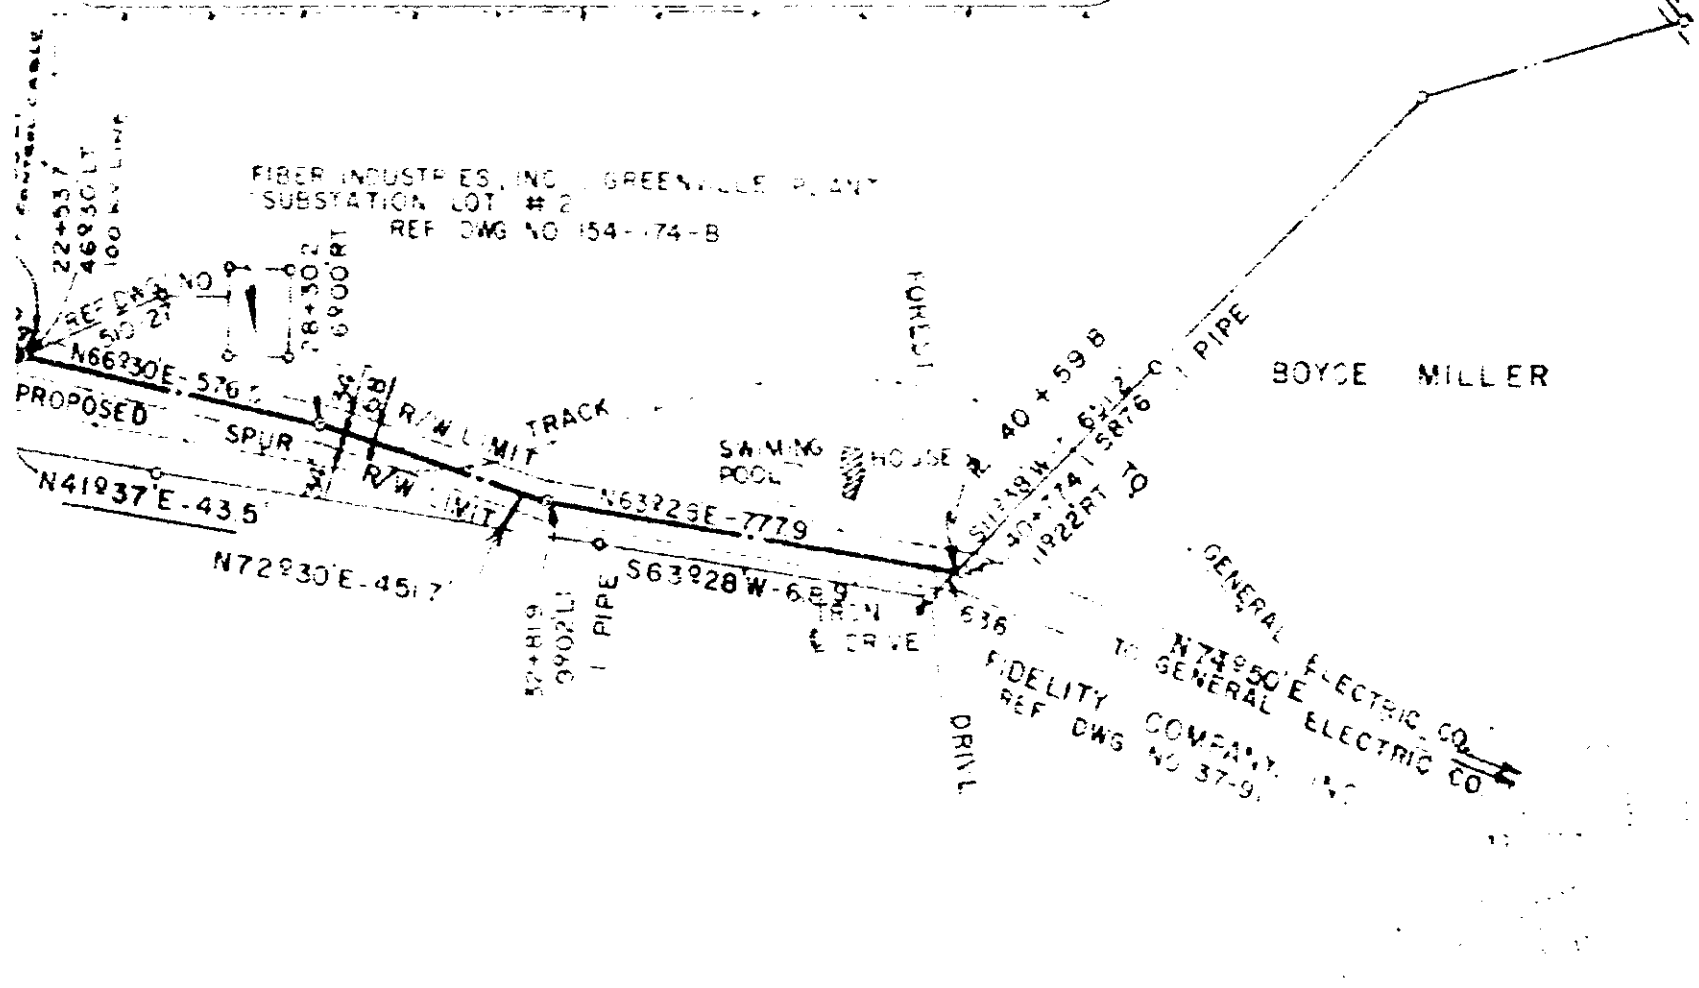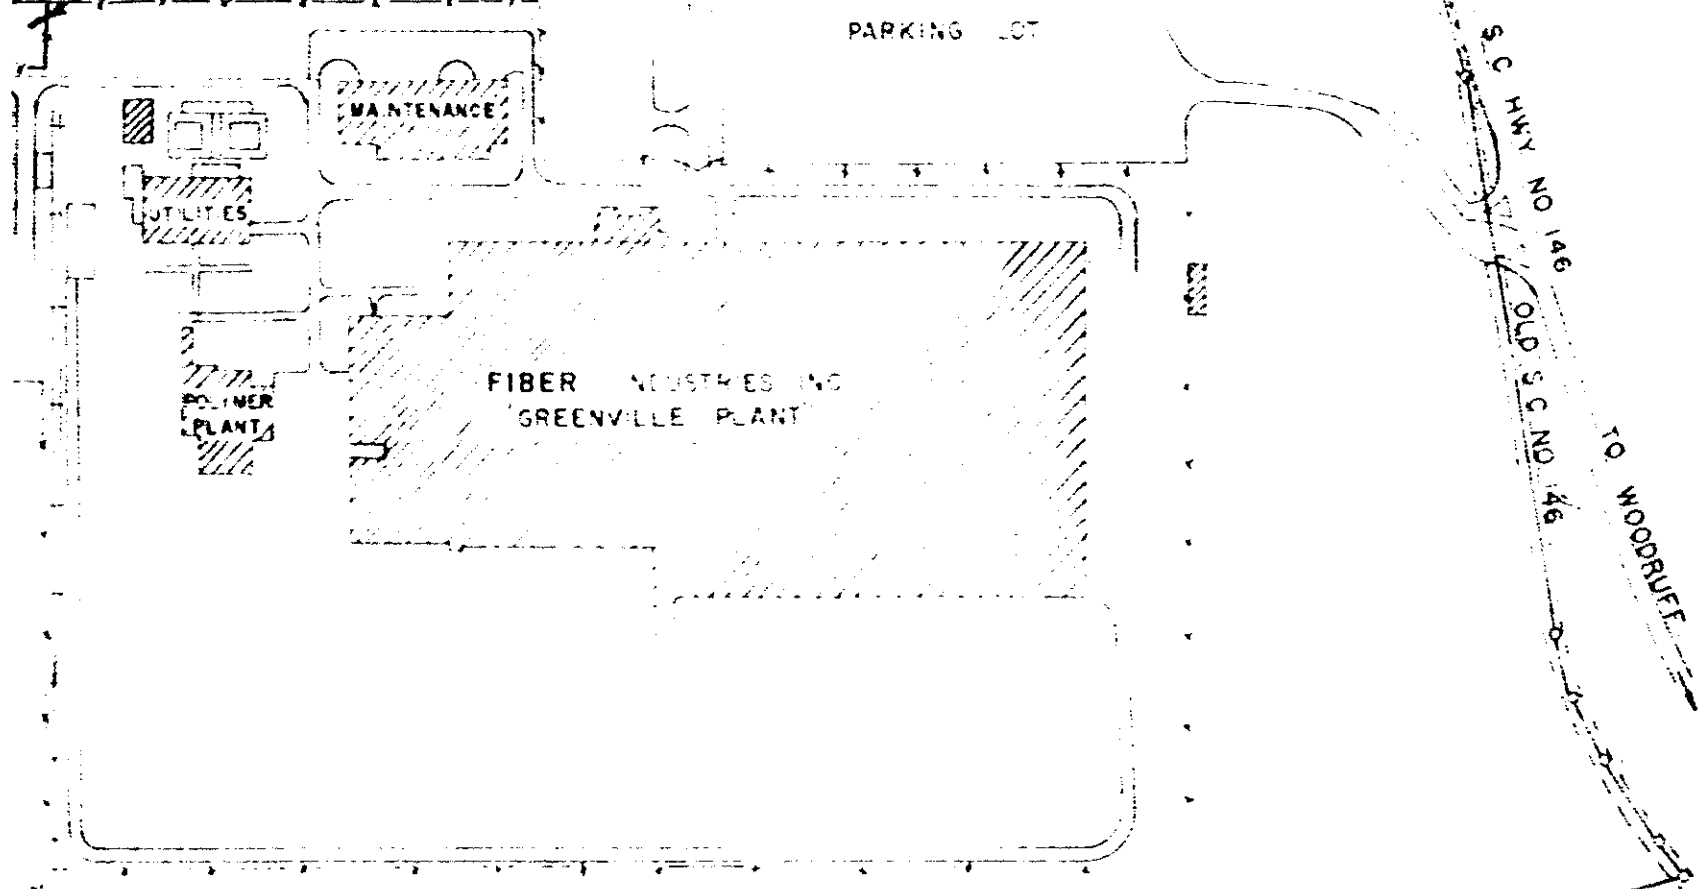

RECORDED NOV 1 '74 11448

154-174-A

0682

4328 RV-2