



Vol 1072 p. 401

MARY JANE McCARTER  
REF TAG NO 159-112

DUKE POWER COMPANY  
(CAROLINE O. ROGERS)  
0.55 ACRE  
T.O. NO 7562-2


LOT 130

MANCHESTER AVENUE


CAROLINA COURT  
SECTION 2

"I Hereby" Certify that the Ratio Of  
Precision of the field survey is  
1:10,000 as shown and the Area was  
determined by D.M.D. method of Area  
Calculation.

*Robert E. Baker*  
S.C., R.L.S. No. 2115  
Duke Power Co.  
Charlotte, NC

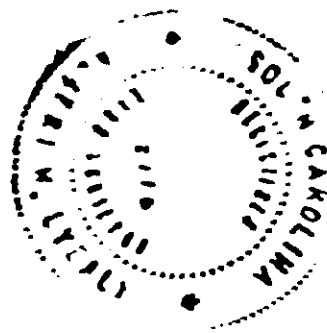

DUKE POWER COMPANY  
(STEVE JACKS)  
0.55 ACRE  
T.O. NO 7562-7

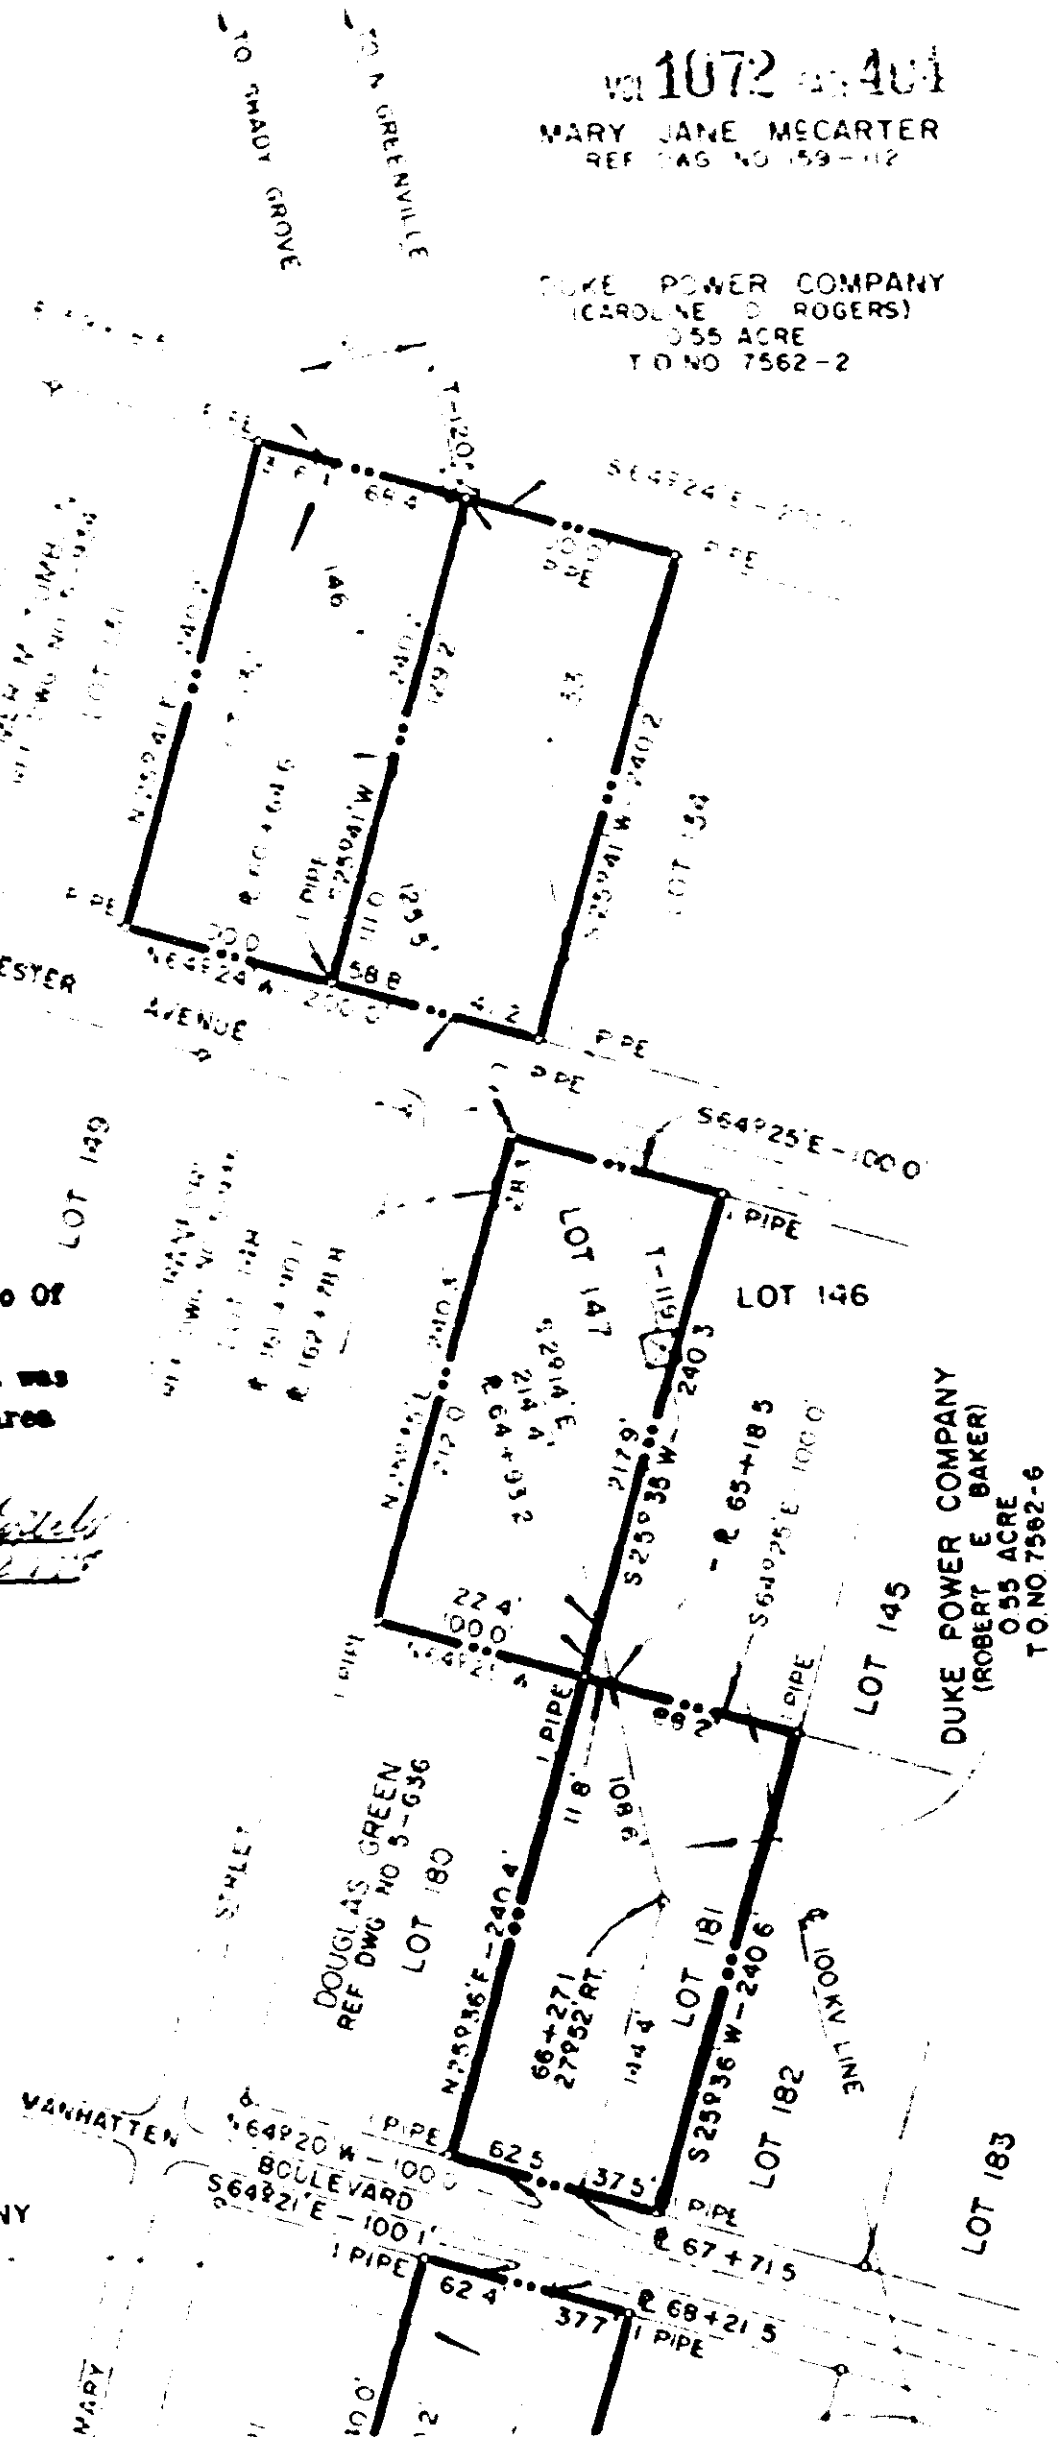

0404

4328 RV-21