


8020

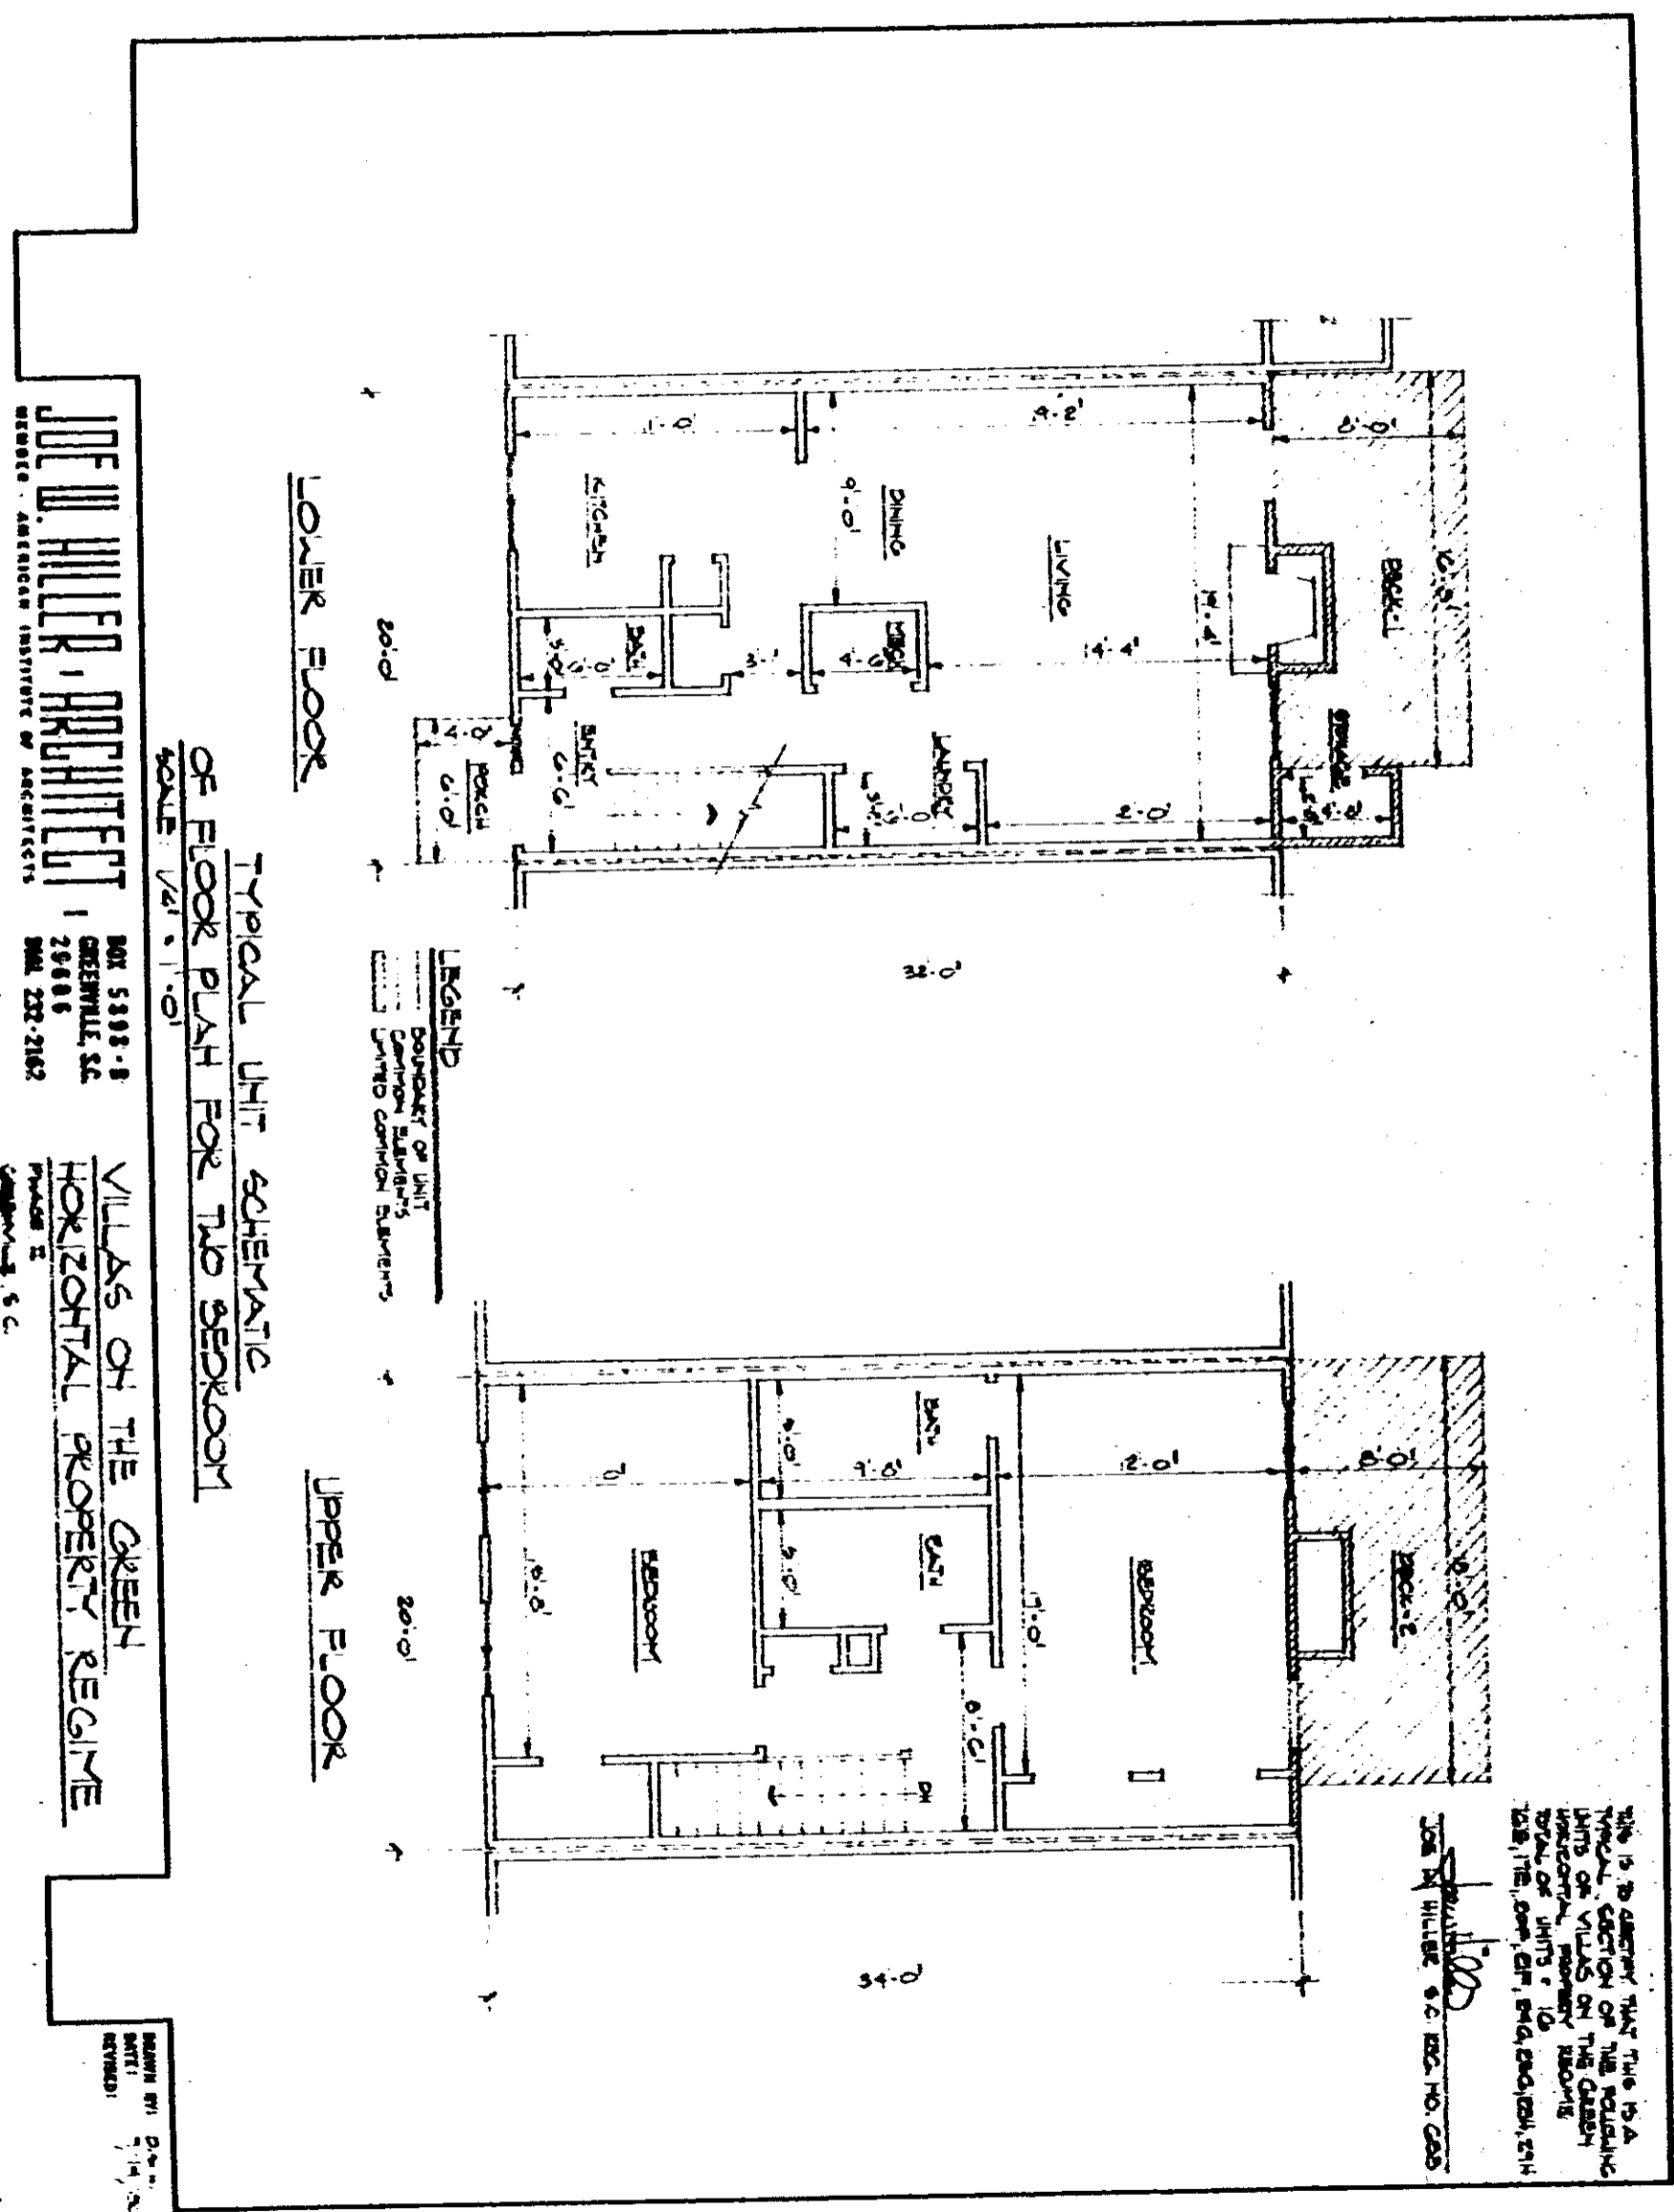

JOE W. HILLER, ARCHITECT
 MEMBER - AMERICAN INSTITUTE OF ARCHITECTS
 BOX 5393-B GREENVILLE, SC 29608
 TEL 252-2182

VILLAS ON THE GREEN
 HORIZONTAL PROPERTY REGIME
 PHASE II
 GREENVILLE, S.C.

DRAWN BY: [Signature]
 DATE: [Date]
 REVISIONS:


Exhibit B
 # 7 of 10

44

4328 RV.2