


1143-804

0 8 0 4

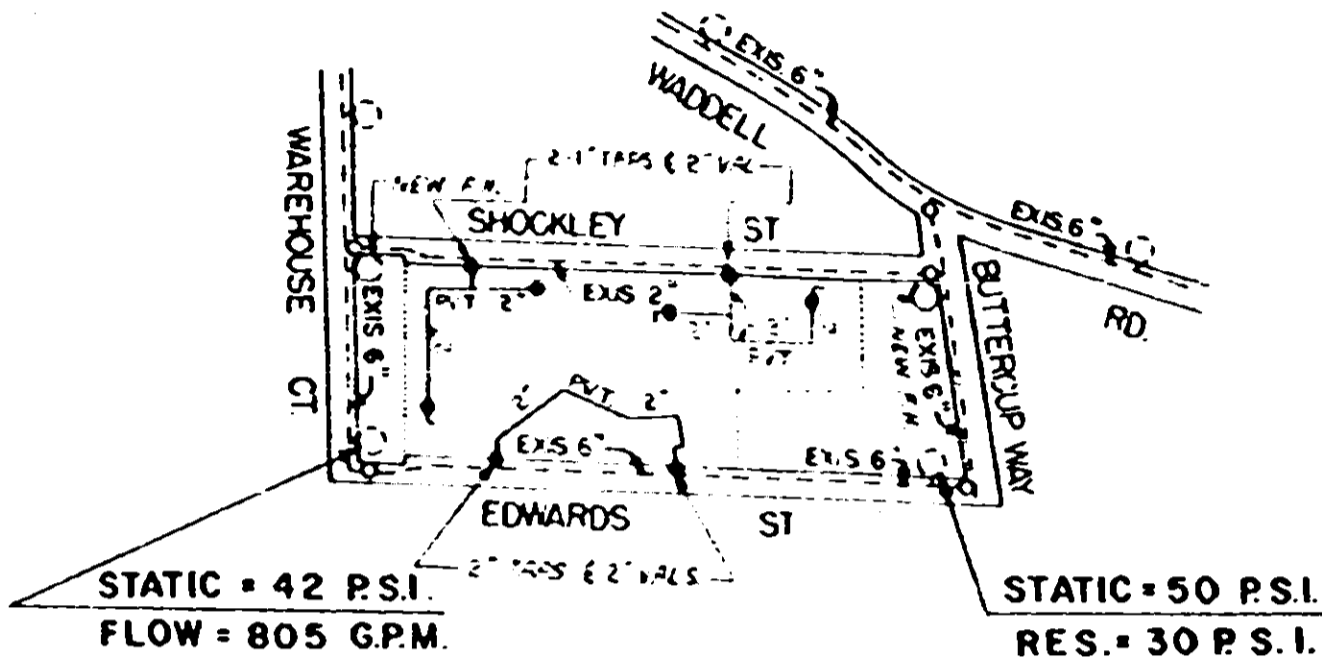

STATIC = 42 P.S.I.
FLOW = 805 G.P.M.

STATIC = 50 P.S.I.
RES. = 30 P.S.I.

NOTE 6" VALS OPEN RIGHT, 2" VALS
OPEN LEFT, FIRE HYDRANTS TO
BE 3-WAY & OPEN RIGHT

Donald E. Franklin
Susan P. Franklin

Asesent ✓
~~Franklin Enterprises, Inc.~~
to
Commissioners of Public Works
of the City of Greenville, S. C.
January 8, 1981

BY: ~~BOOK #17-6-13~~ Ooid
Subdivided for 1981
A131-1-1 thru 32

SEDFIELD VILLAS
AUG 1980 SCALE 1" = 400'

RECORDED MAR 6 1981 at 1:03 P.M.

231857

4327 RV-2