


BOOK 1149 PAGE 395

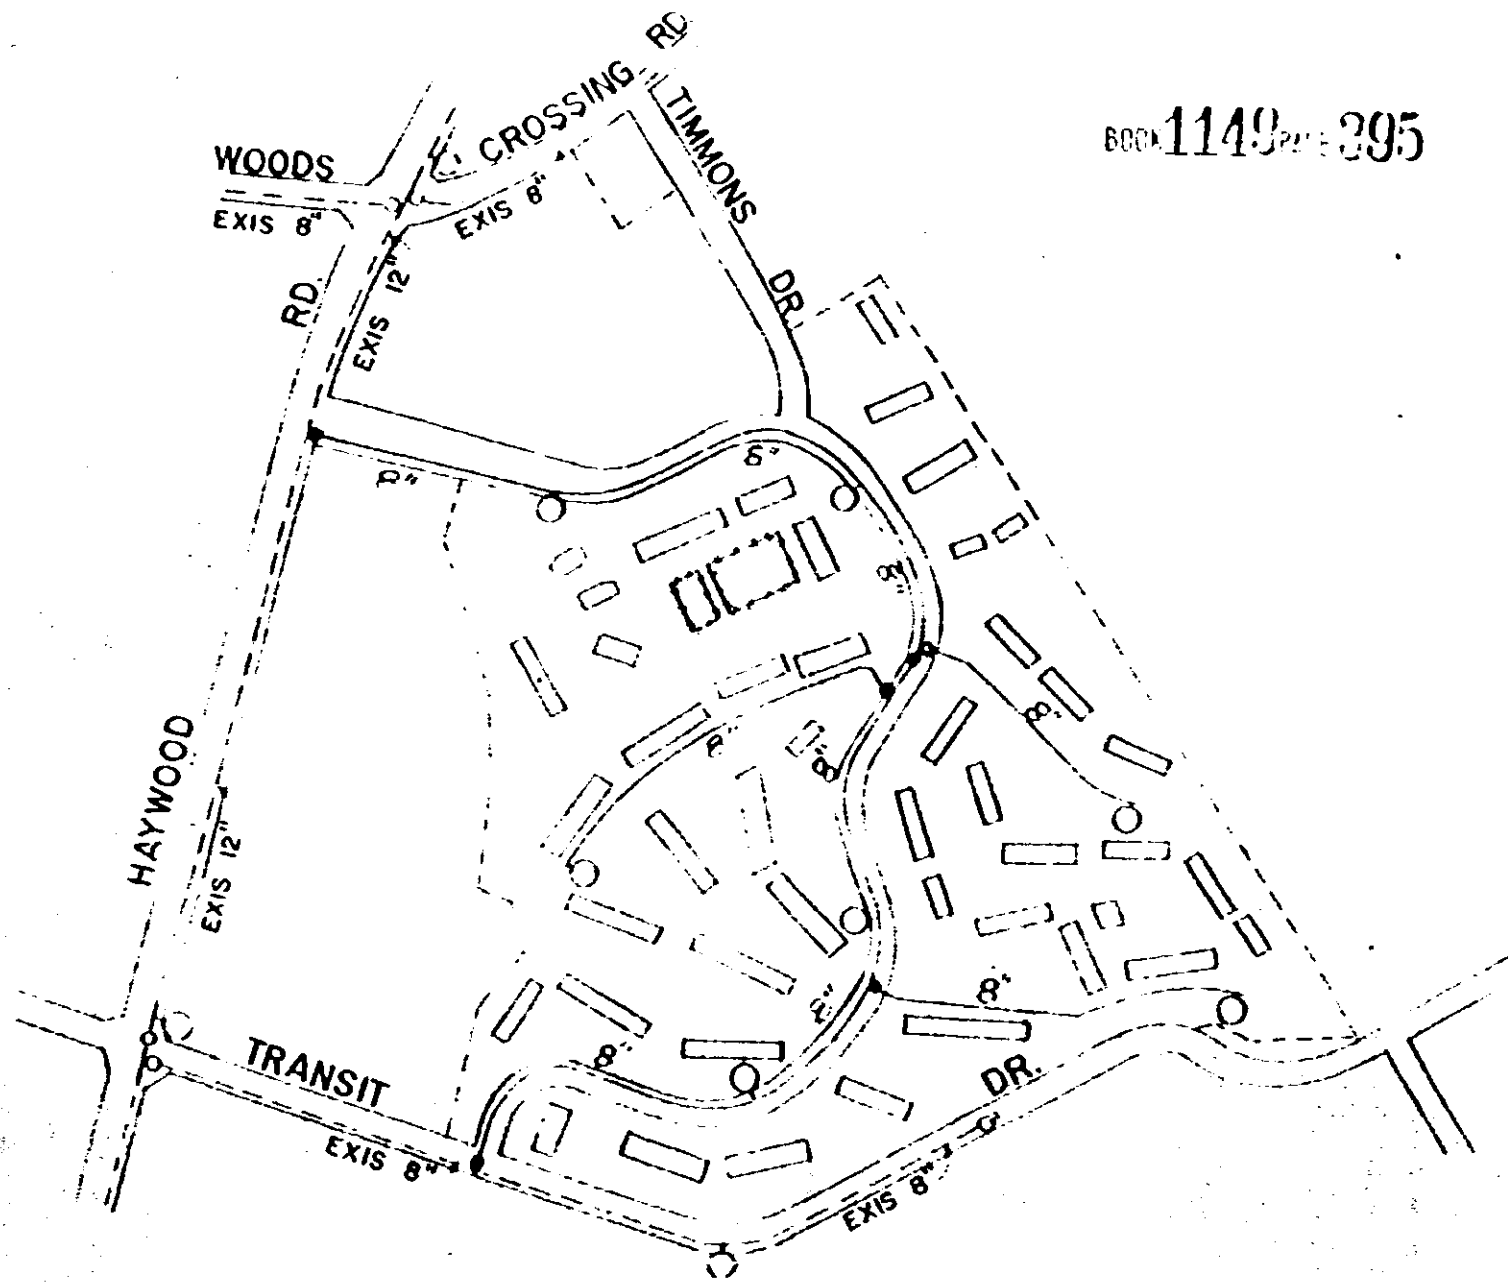

NOTE: ALL 6" & 8" VALS. OPEN RIGHT.
 F. HYDS. TO BE 3-WAY & OPEN RIGHT.

HAYWOOD CROSSING APARTMENTS

JULY, 1979 SCALE 1" = 400'

*Marion Owens, City
 Public Water System*

RECORDED JUN 4 1981 at 1:18 P.M.

33755

4328 RV-2