



3120

BOOK 1149 PAGE 713

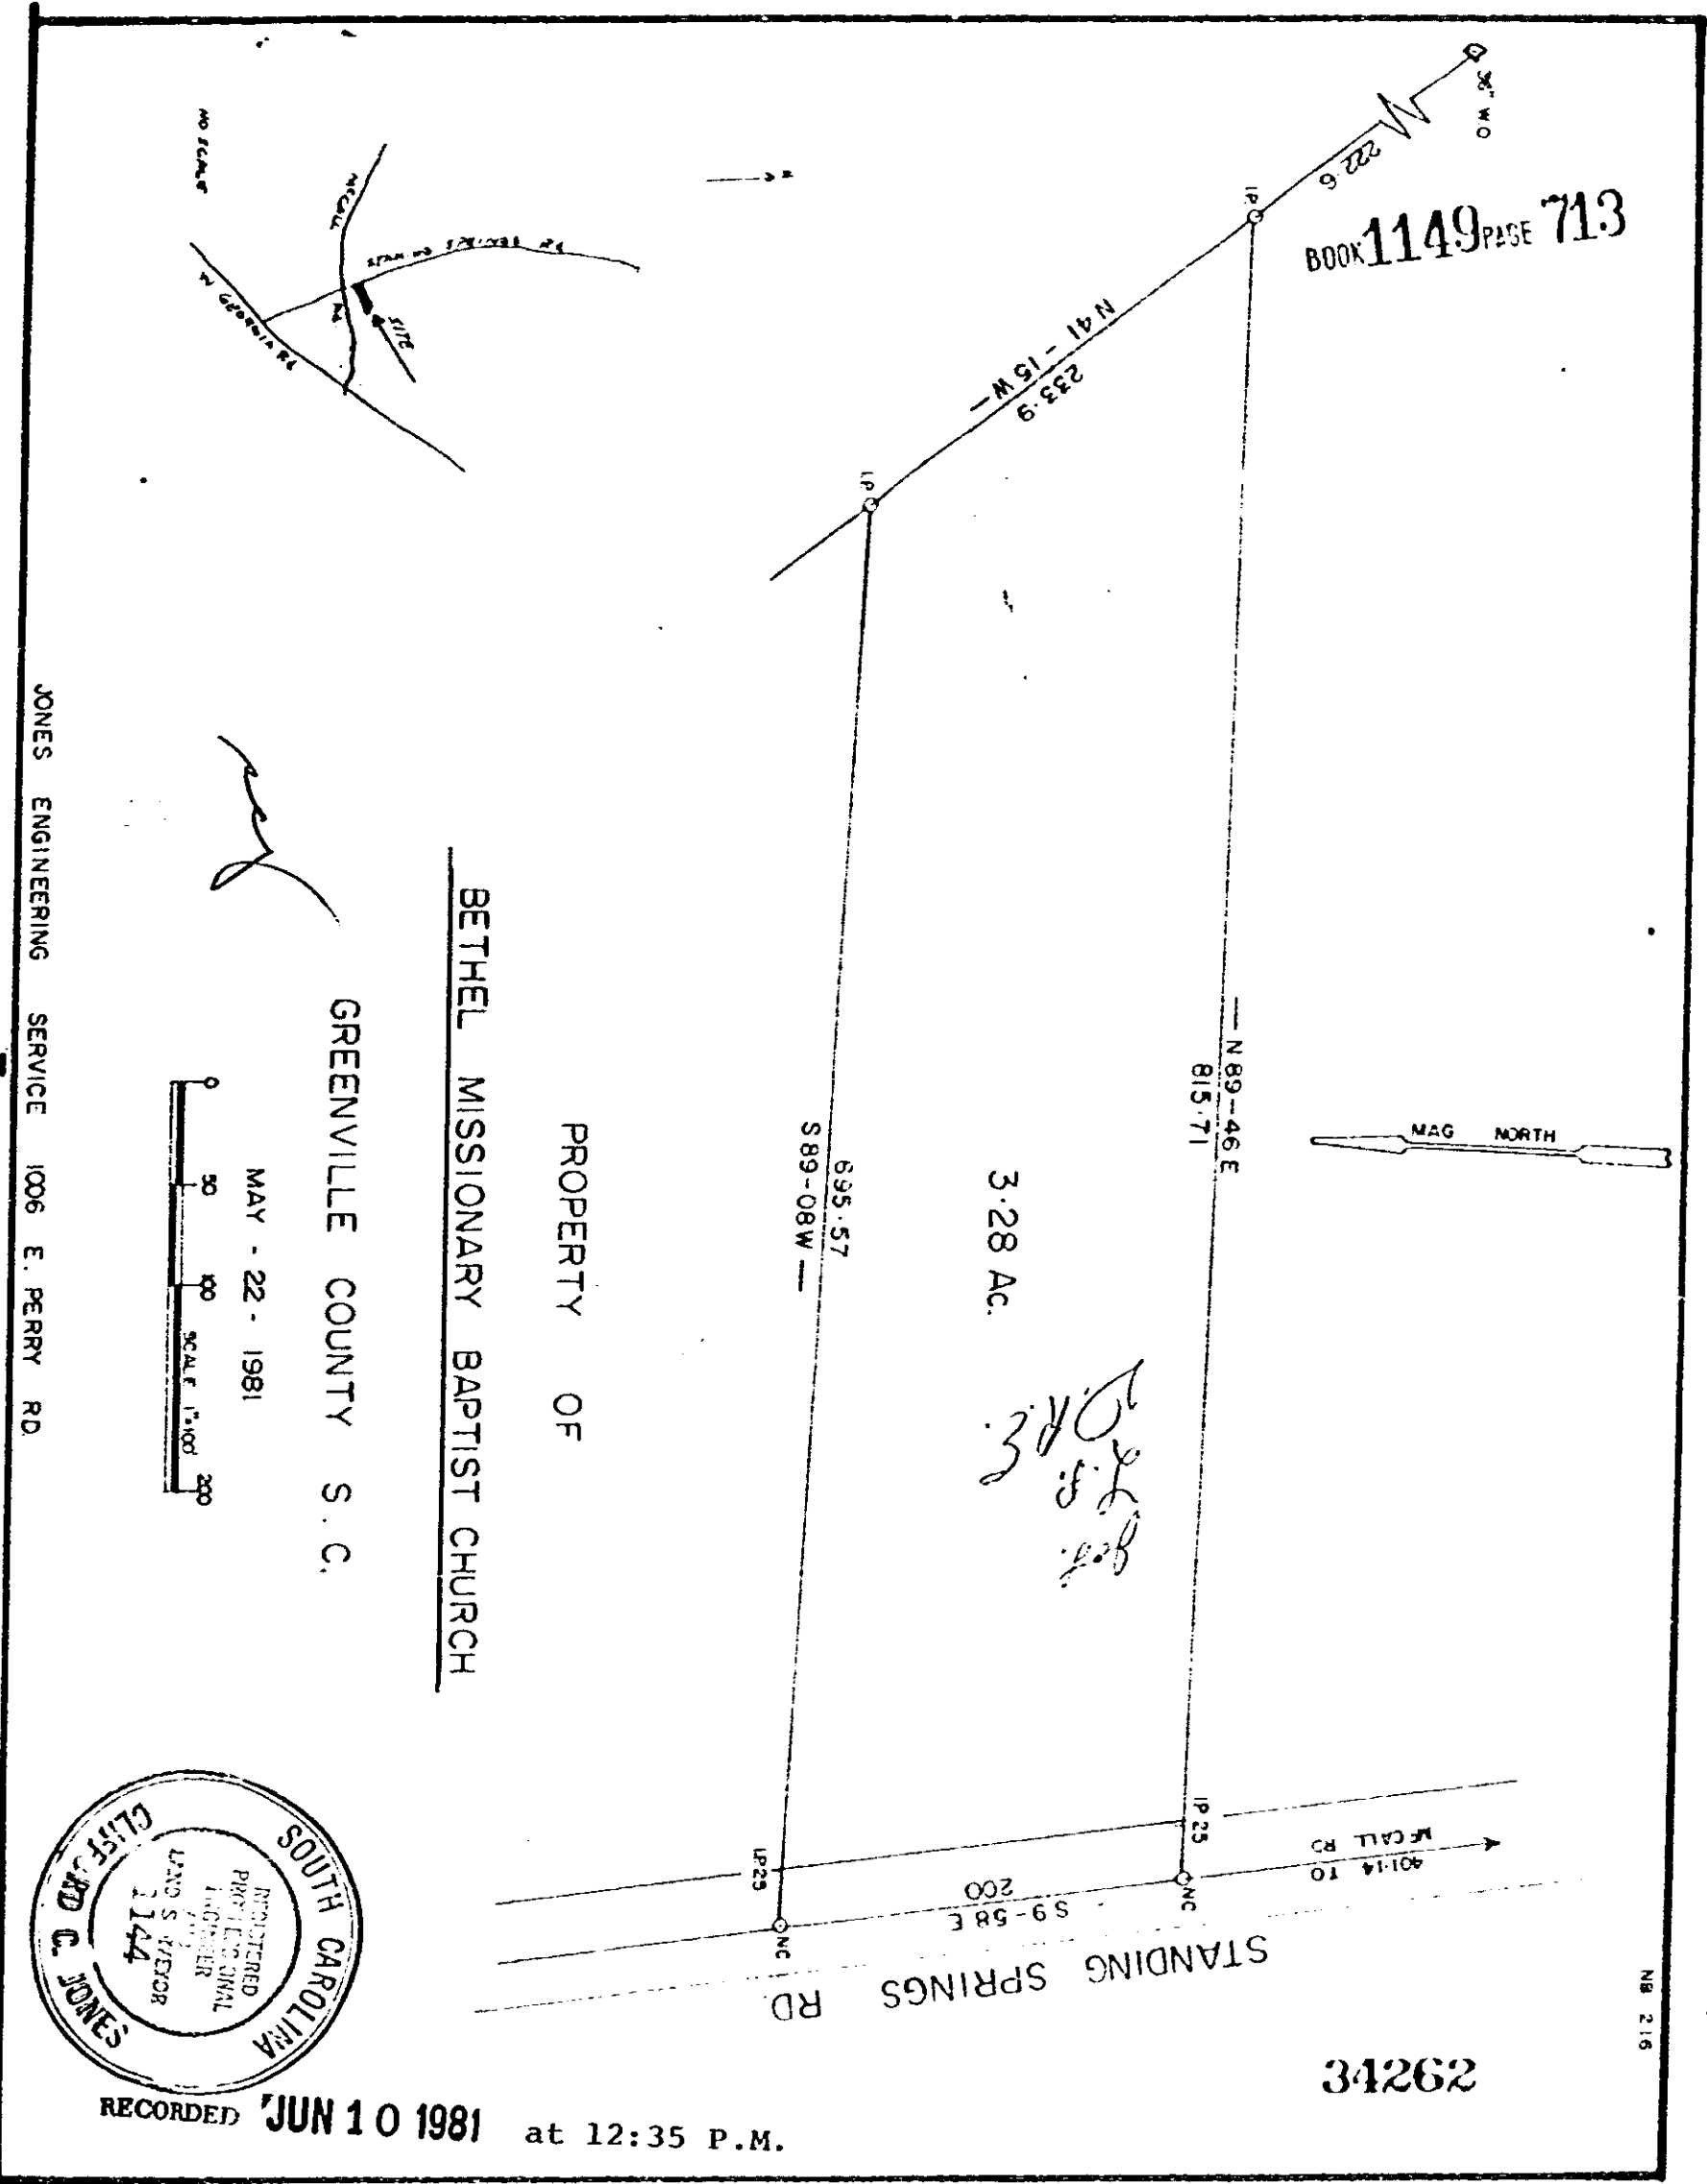

JONES ENGINEERING SERVICE 1006 E. PERRY RD

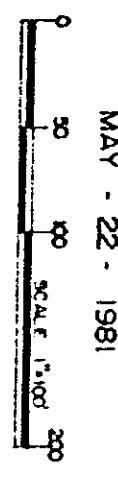


MAY - 22 - 1981

GREENVILLE COUNTY S. C.

BETHEL MISSIONARY BAPTIST CHURCH

PROPERTY OF

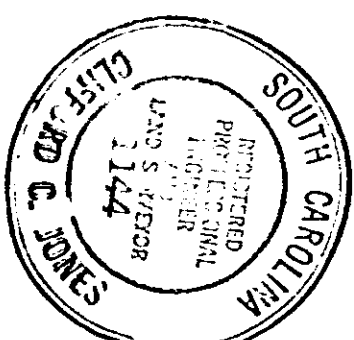

RECORDED JUN 10 1981 at 12:35 P.M.

34262

4328 RV-2