


BOOK 1151 PAGE 223

RECEIVED

JUN 10 1981

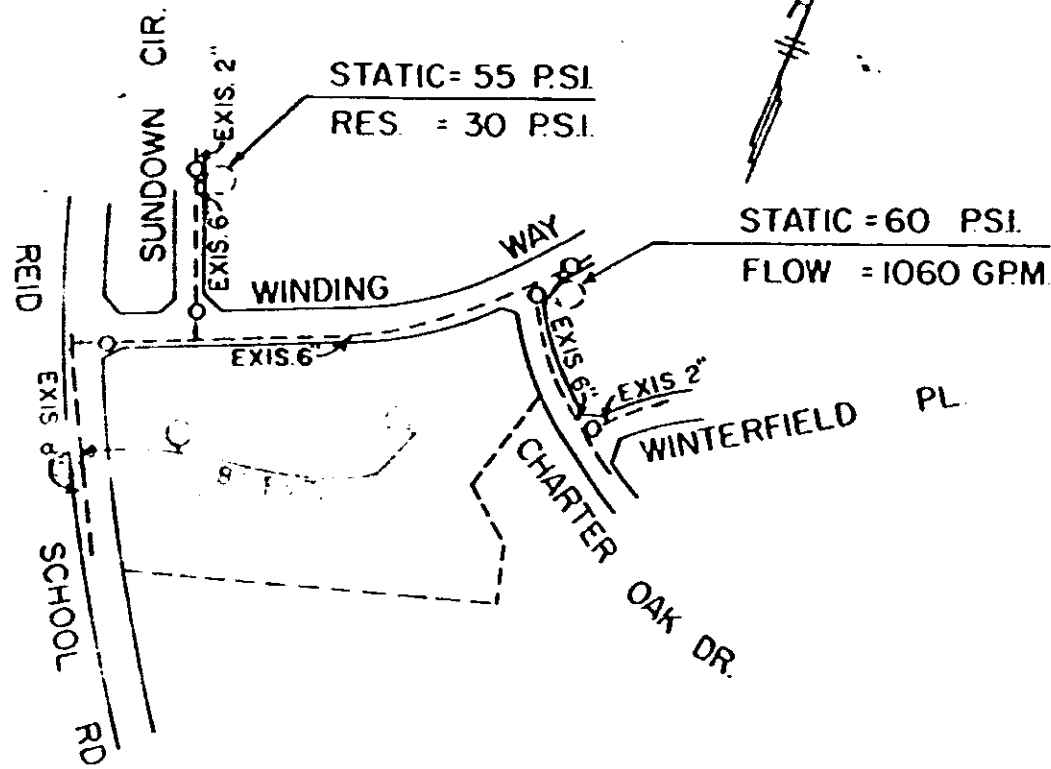

NOTE: 8" VALVE TO OPEN RIGHT
 6" VALVES TO OPEN RIGHT
 FIRE HYDRANTS TO BE 3-
 WAY & OPEN RIGHT

✓ EASEMENT
 John Crosland Company
 to
 Commissioners of Public Works
 of the City of Greenville, S. C.
 May 13, 1981
 BLK. BOOK T27.2-1-23

WINDING WAY APARTMENTS
 MAY, 1980 SCALE: 1" = 400'

RECORDED JUL 6 1981 at 2:31 P.M.

483 RECEIVED
 JUN 24 1981

0223

4328 RV-2