


0673

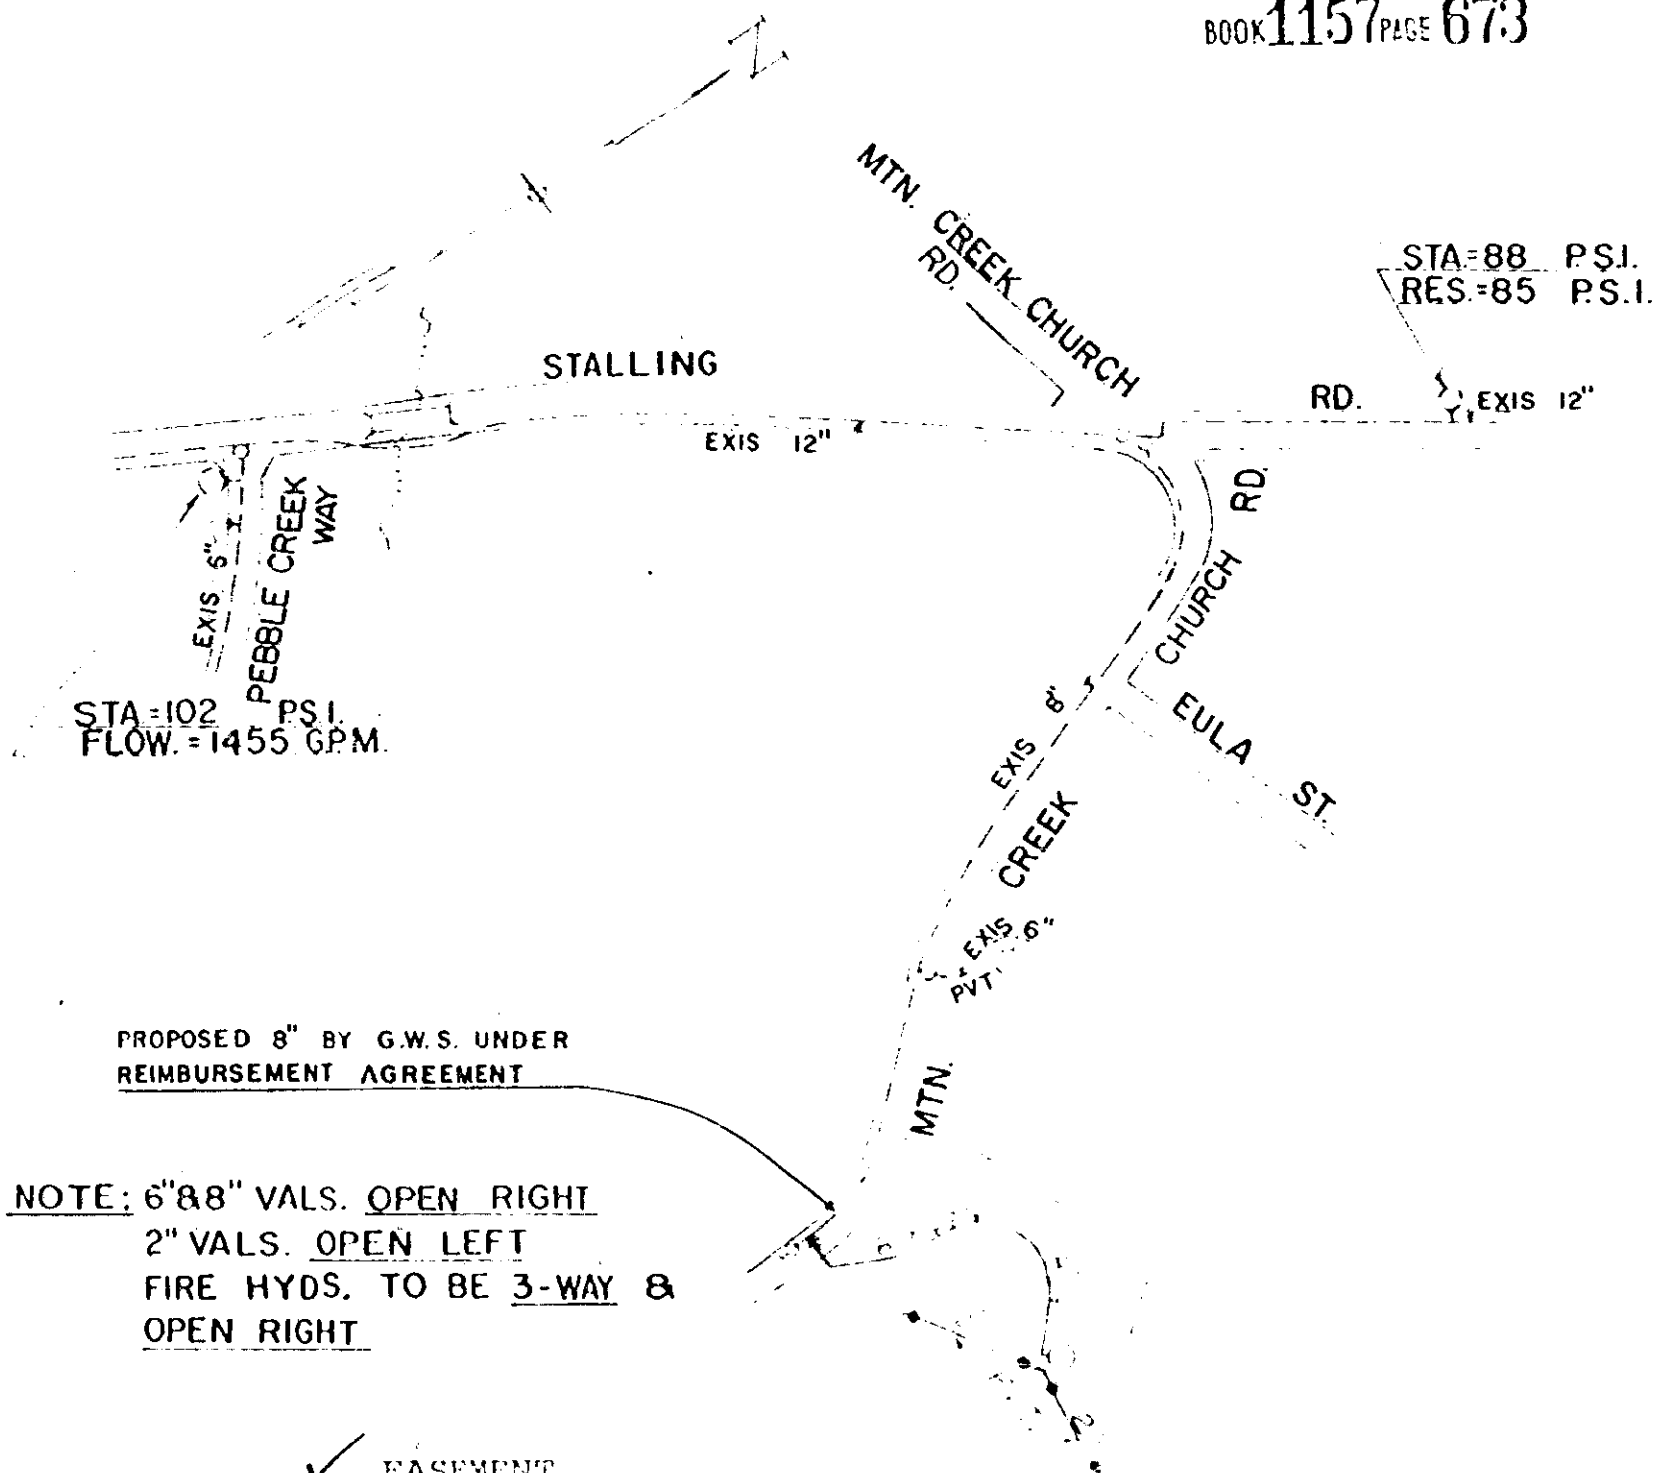

PROPOSED 8" BY G.W.S. UNDER REIMBURSEMENT AGREEMENT

NOTE: 6" & 8" VALS. OPEN RIGHT
2" VALS. OPEN LEFT
FIRE HYDS. TO BE 3-WAY & OPEN RIGHT

✓ EASEMENT Davidson-Vaughn Part W. to Commissioners of Public Works of the City of Greenville, S. C. October 21, 1981 BLK. BOOK P22-1-4.3

CREEK SIDE VILLAS

FEB. 1981 SCALE 1" = 400'
REVISED APRIL, 1981
" " OCT., 1981

RECORDED NOV 2 1981

at 3:34 P.M.

10997

4328 RV-2