


1159 PAGE 498

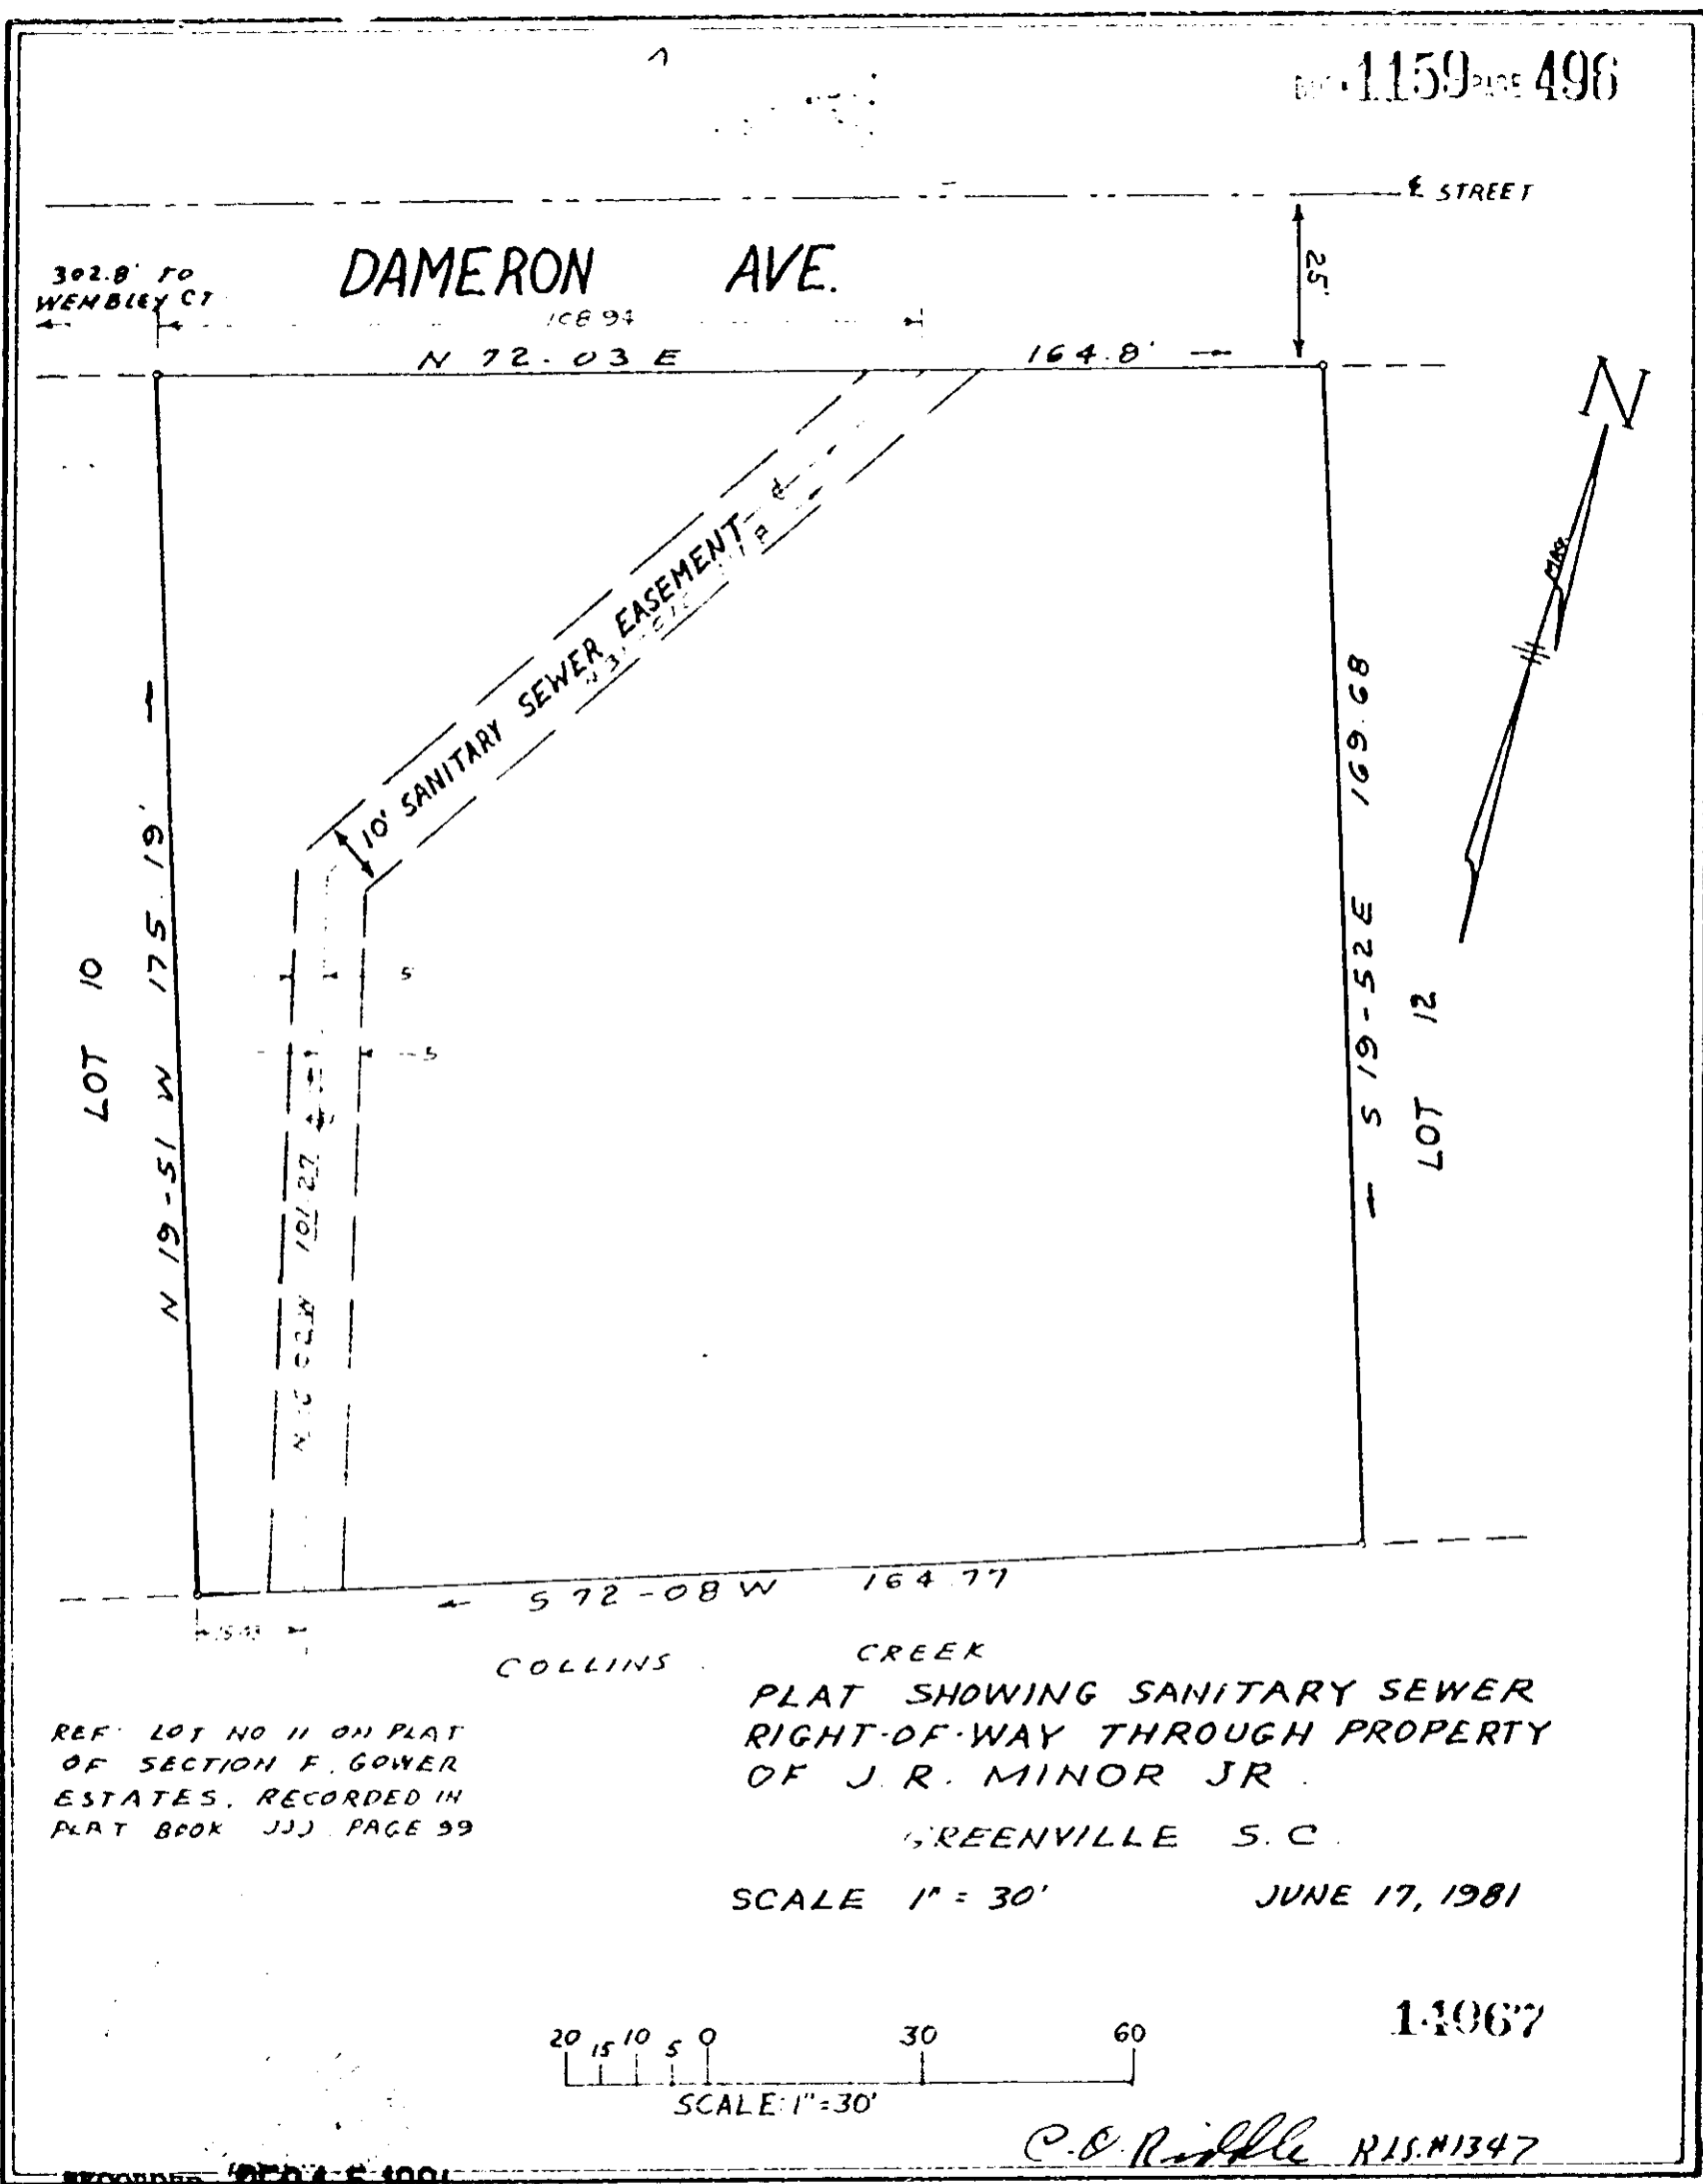


REF: LOT NO 11 ON PLAT
OF SECTION F, GOWER
ESTATES, RECORDED IN
PLAT BOOK JJJ, PAGE 99

PLAT SHOWING SANITARY SEWER
RIGHT-OF-WAY THROUGH PROPERTY
OF J. R. MINOR JR.

GREENVILLE S. C.

SCALE 1" = 30'

JUNE 17, 1981

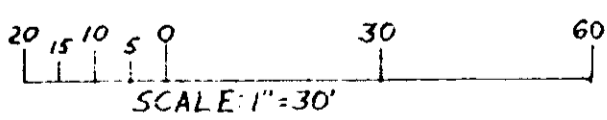

14067

C. O. Riddle RLS. M1347

RECORDED DEC 15 1981 at 1:42 P.M.

0496

4328 RV-2