



SECOND FLOOR PLAN

**LEGEND:**

- UNIT BOUNDARY
- GENERAL COMMON ELEMENTS
- LIMITED COMMON ELEMENTS
- "PORCH" DENOTES COVERED AREA
- "PATH" DENOTES UNCOVERED AREA
- "CONC." DENOTES CONCRETE SLAB-ON-GRADE CONSTRUCTION
- "WOOD" DENOTES ABOVE-GRADE WOODER CONSTRUCTION

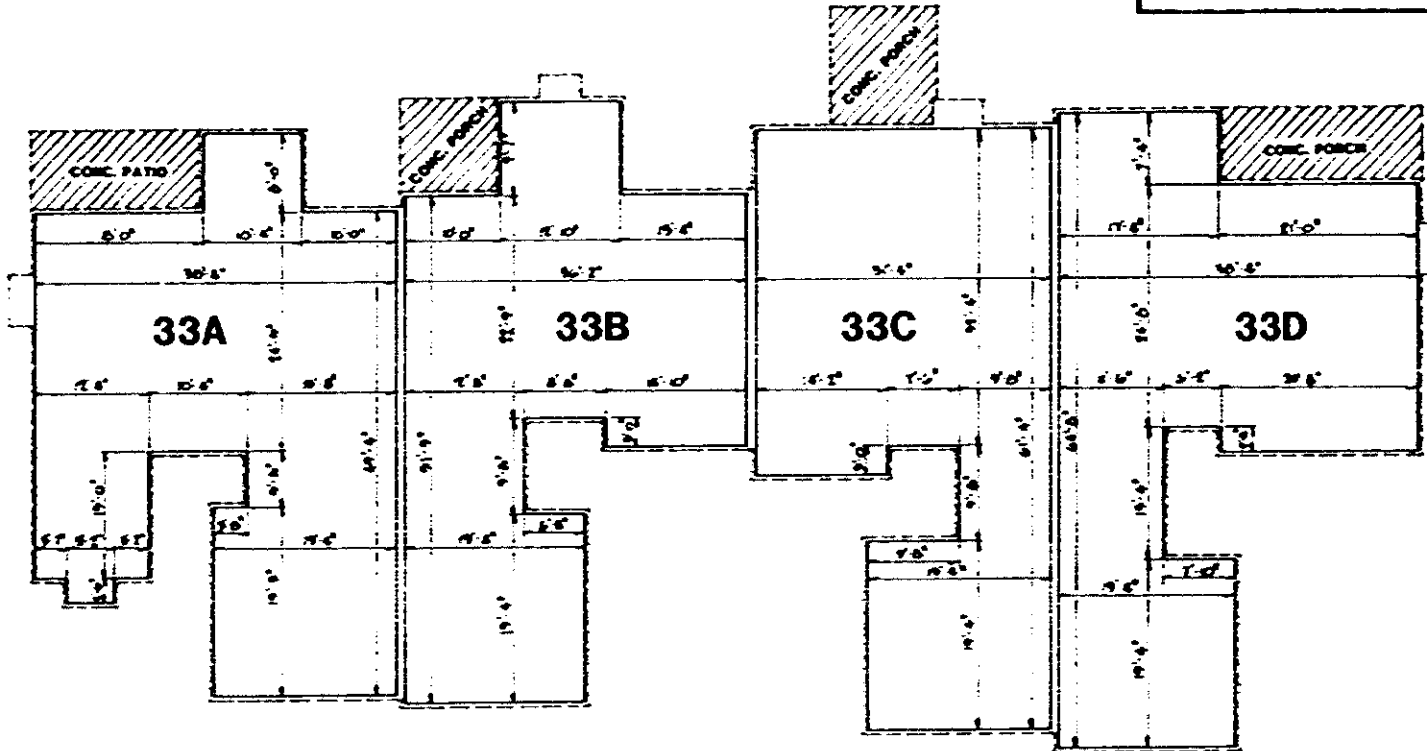

FIRST FLOOR PLAN

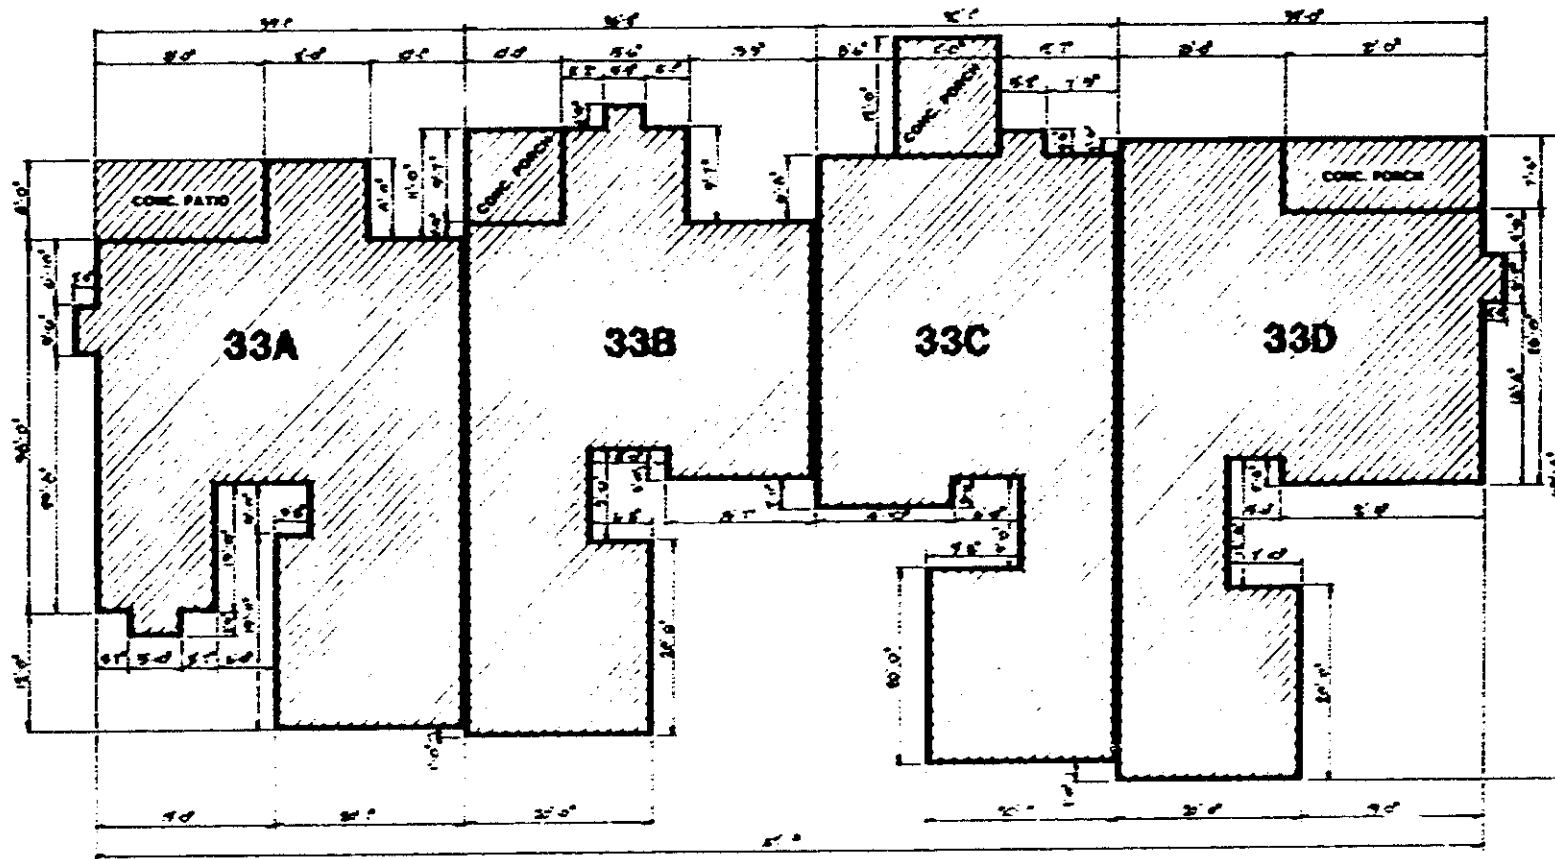

FOUNDATION PLAN

I, ORVILLE E. PLAYER II, HEREBY CERTIFY THAT THE FIRST FLOOR PLANS ARE TRUE AND CORRECT TO THE BEST OF MY KNOWLEDGE.

ORVILLE E. PLAYER II  
SC REGISTRATION # 1394

BUILDING 33



**SUGAR CREEK VILLAS  
HORIZONTAL PROPERTY REGIME**

EXHIBIT B SHEET 4

**MILLER/PLAYER & ASSOCIATES  
ARCHITECTS AND PLANNERS, LTD.**

James B. Miller, A.I.A. / Orville E. Player, II / Robert C. Gaskins

(CONTINUED ON NEXT PAGE)

0330

1325 (17-2)