

person whomever lawfully claiming, or to claim the same, or any part thereof.

Witness my hand and seal this ninth day of December in the year of our Lord one thousand eight hundred and seventy nine and in this one hundred and fourth year of the Sovereignty and Independence of the United States of America

Signed sealed and delivered Peter Shorter

In the presence of Elvin J. Pinson

Personally appears before me S. J. Pinson and made oath that he saw the within named Peter Shorter sign seal and as his act and deed, delivers the within written deed, and that she with Elvin J. Pinson witnessed the execution thereof.



Sworn to before me, this ninth day of December 1879 Elvin J. Pinson Trial Justice

The State of South Carolina Anderson County

I, Elvin J. Pinson one of the trial justices for Anderson do hereby certify unto all whom it may concern, that Mrs. Sarah E. Shorter the wife of the within named Peter Shorter did this day appear before me, and upon being privately and separately examined by me did declare that she does freely, voluntarily, and without any compulsion dread or fear of any person or persons, whomever renounce, release and forever relinquish unto the within named E. W. Drowing his heirs and assigns, all her interest and estate, and also all her right and claim of dower, of in, or to all and singular the premises within mentioned, and released.

Given under my hand and seal this ninth day of December Anno Domini eighteen hundred and seventy nine Elvin J. Pinson Sarah E. Shorter

Noted in Auditor's office Recorded for the 10th Decr 1879

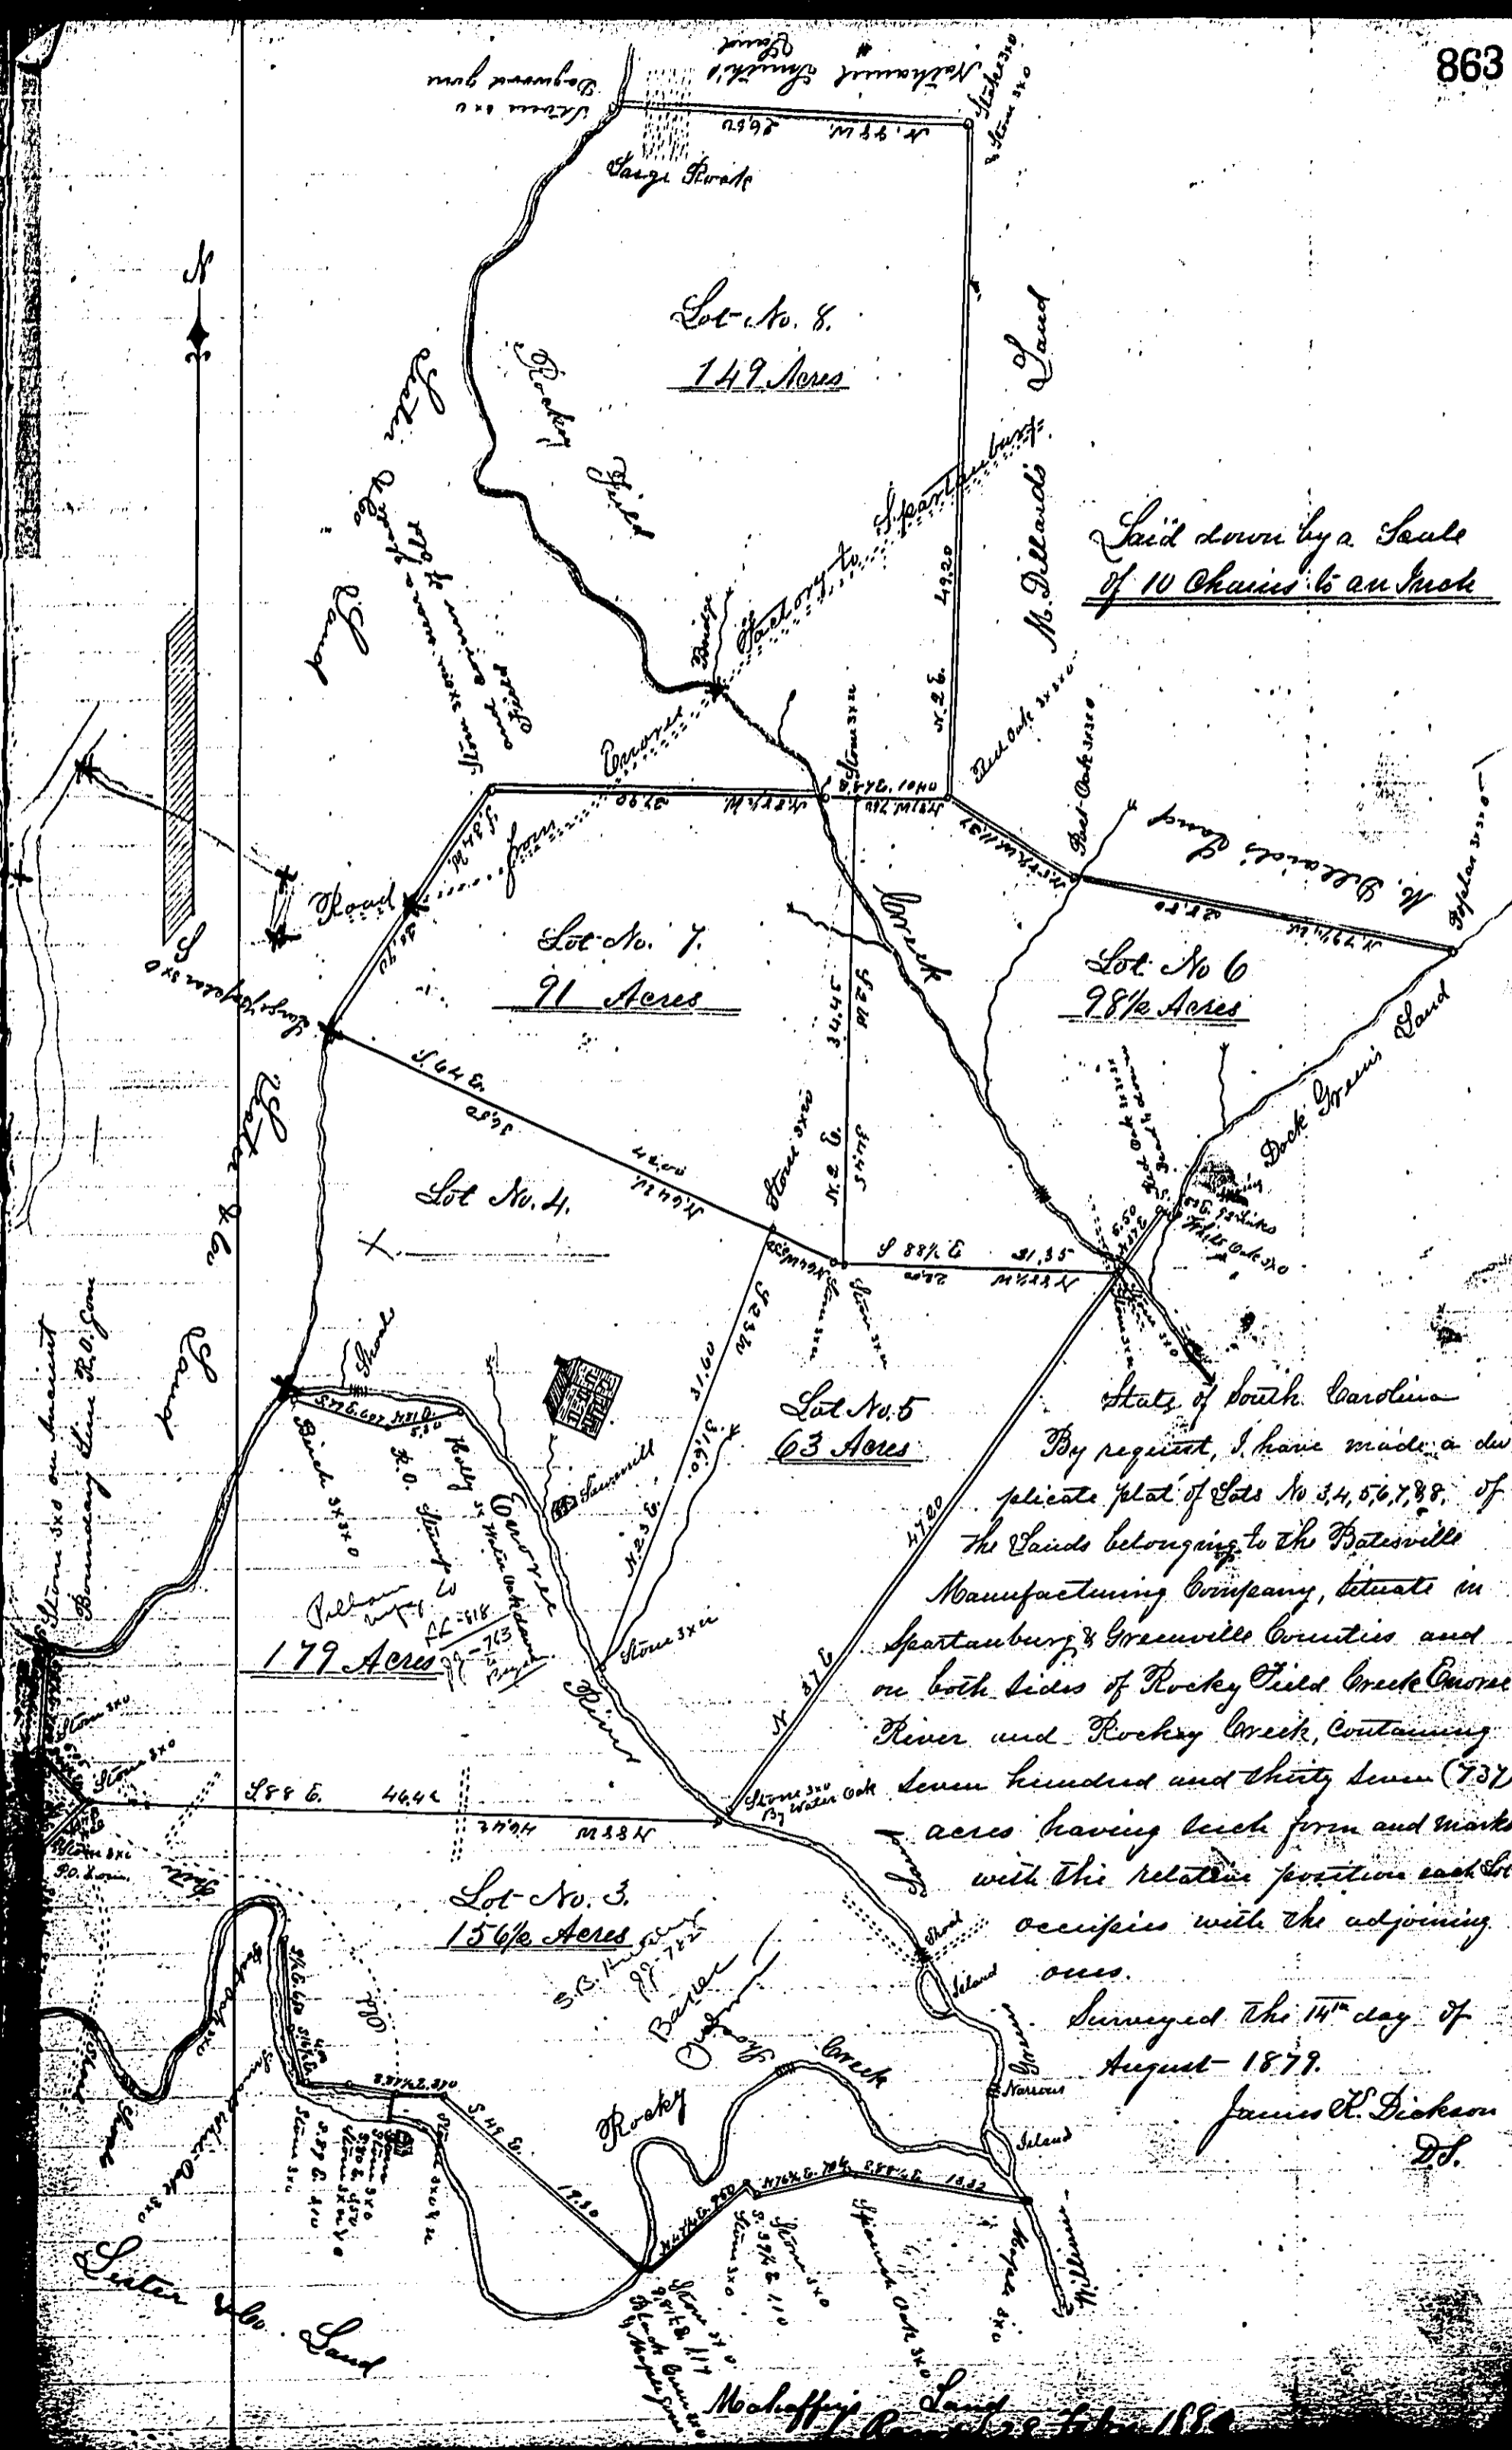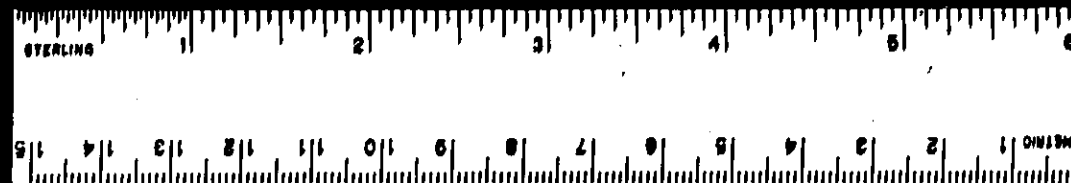

Laid down by a Scale of 10 Chains to an Inch

State of South Carolina By request, I have made a duplicate plat of Lots No. 3, 4, 5, 6, 7, 8, of the Lands belonging to the Batesville Manufacturing Company, situate on Spartanburg & Greenville Counties and on both sides of Rocky Creek, Green River and Rocky Creek, containing seven hundred and thirty seven (737) acres having back form and marks with the relative position each lot occupies with the adjoining ones. Surveyed the 14th day of August 1879. James D. Dickson D.D.