
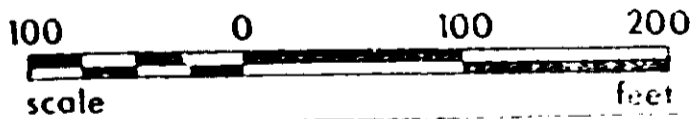


AF 10503

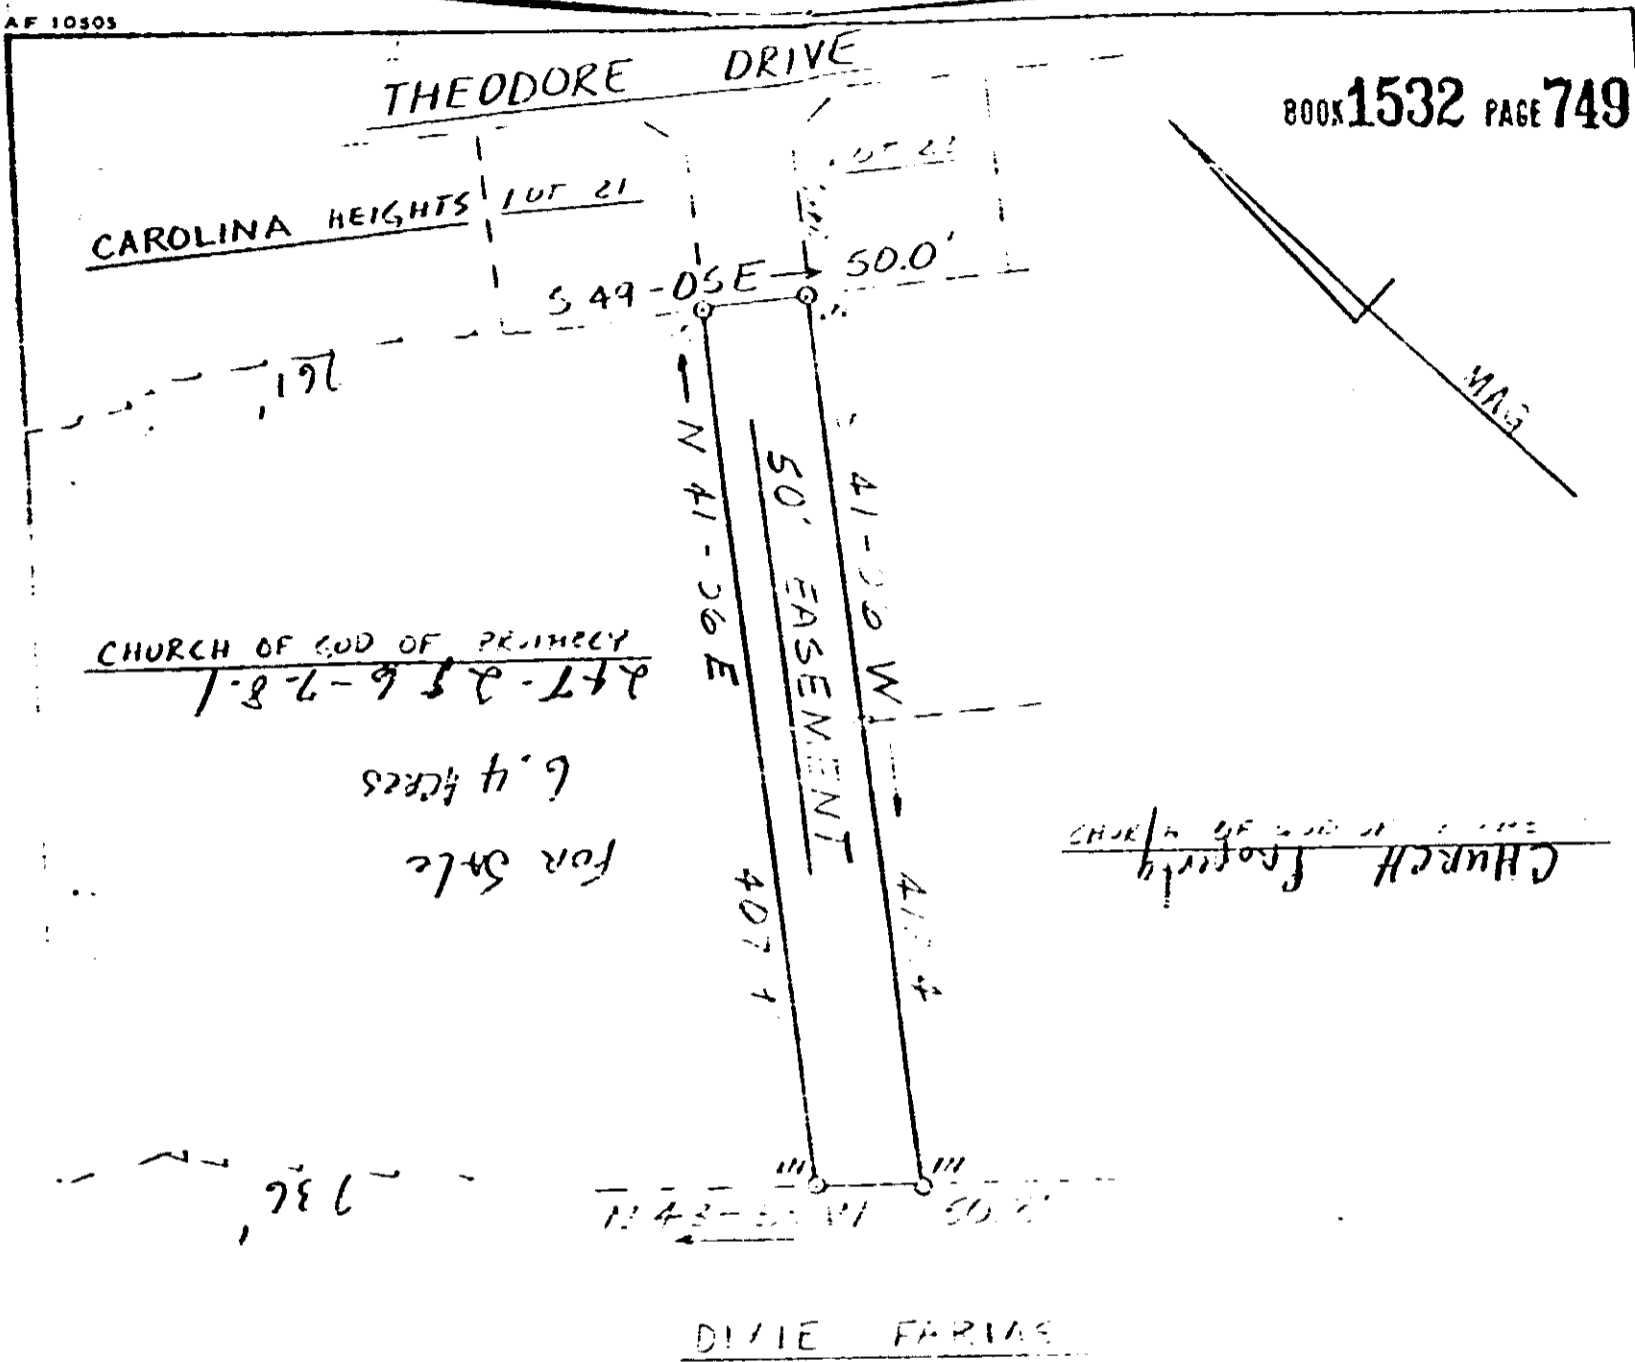

STATE OF SOUTH CAROLINA  
GREENVILLE COUNTY

PROPERTY OF  
CHURCH OF GOD  
OF PROPHECY

FREELAND & ASSOCIATES

GREENVILLE, SC

SURVEY VE  
DRAWN III  
CHECK

SCALE 1" = 100'

DATE 11-21-77  
DRAWN 12-4-77

RECORDED FEB 17 1981 at 9:36 A.M.

23323

0748

4328 RV-2