

# Plat Book 4C, Page 103


PROPERTY OF  
**OLIVER · W · McMAHAN**

LOCATED APPROX TWO MILES WEST OF TRAVELERS REST  
BATES TOWNSHIP GREENVILLE COUNTY

**SOUTH CAROLINA**

SCALE: 1" = 50 FEET MAY 6 1969  
LOTS NOS. 1, 2 AND 3 SURVEYED MAY 1 1969

H. S. BROCKMAN, REG. SURVEYOR  
GREER, S.C. NO. 959

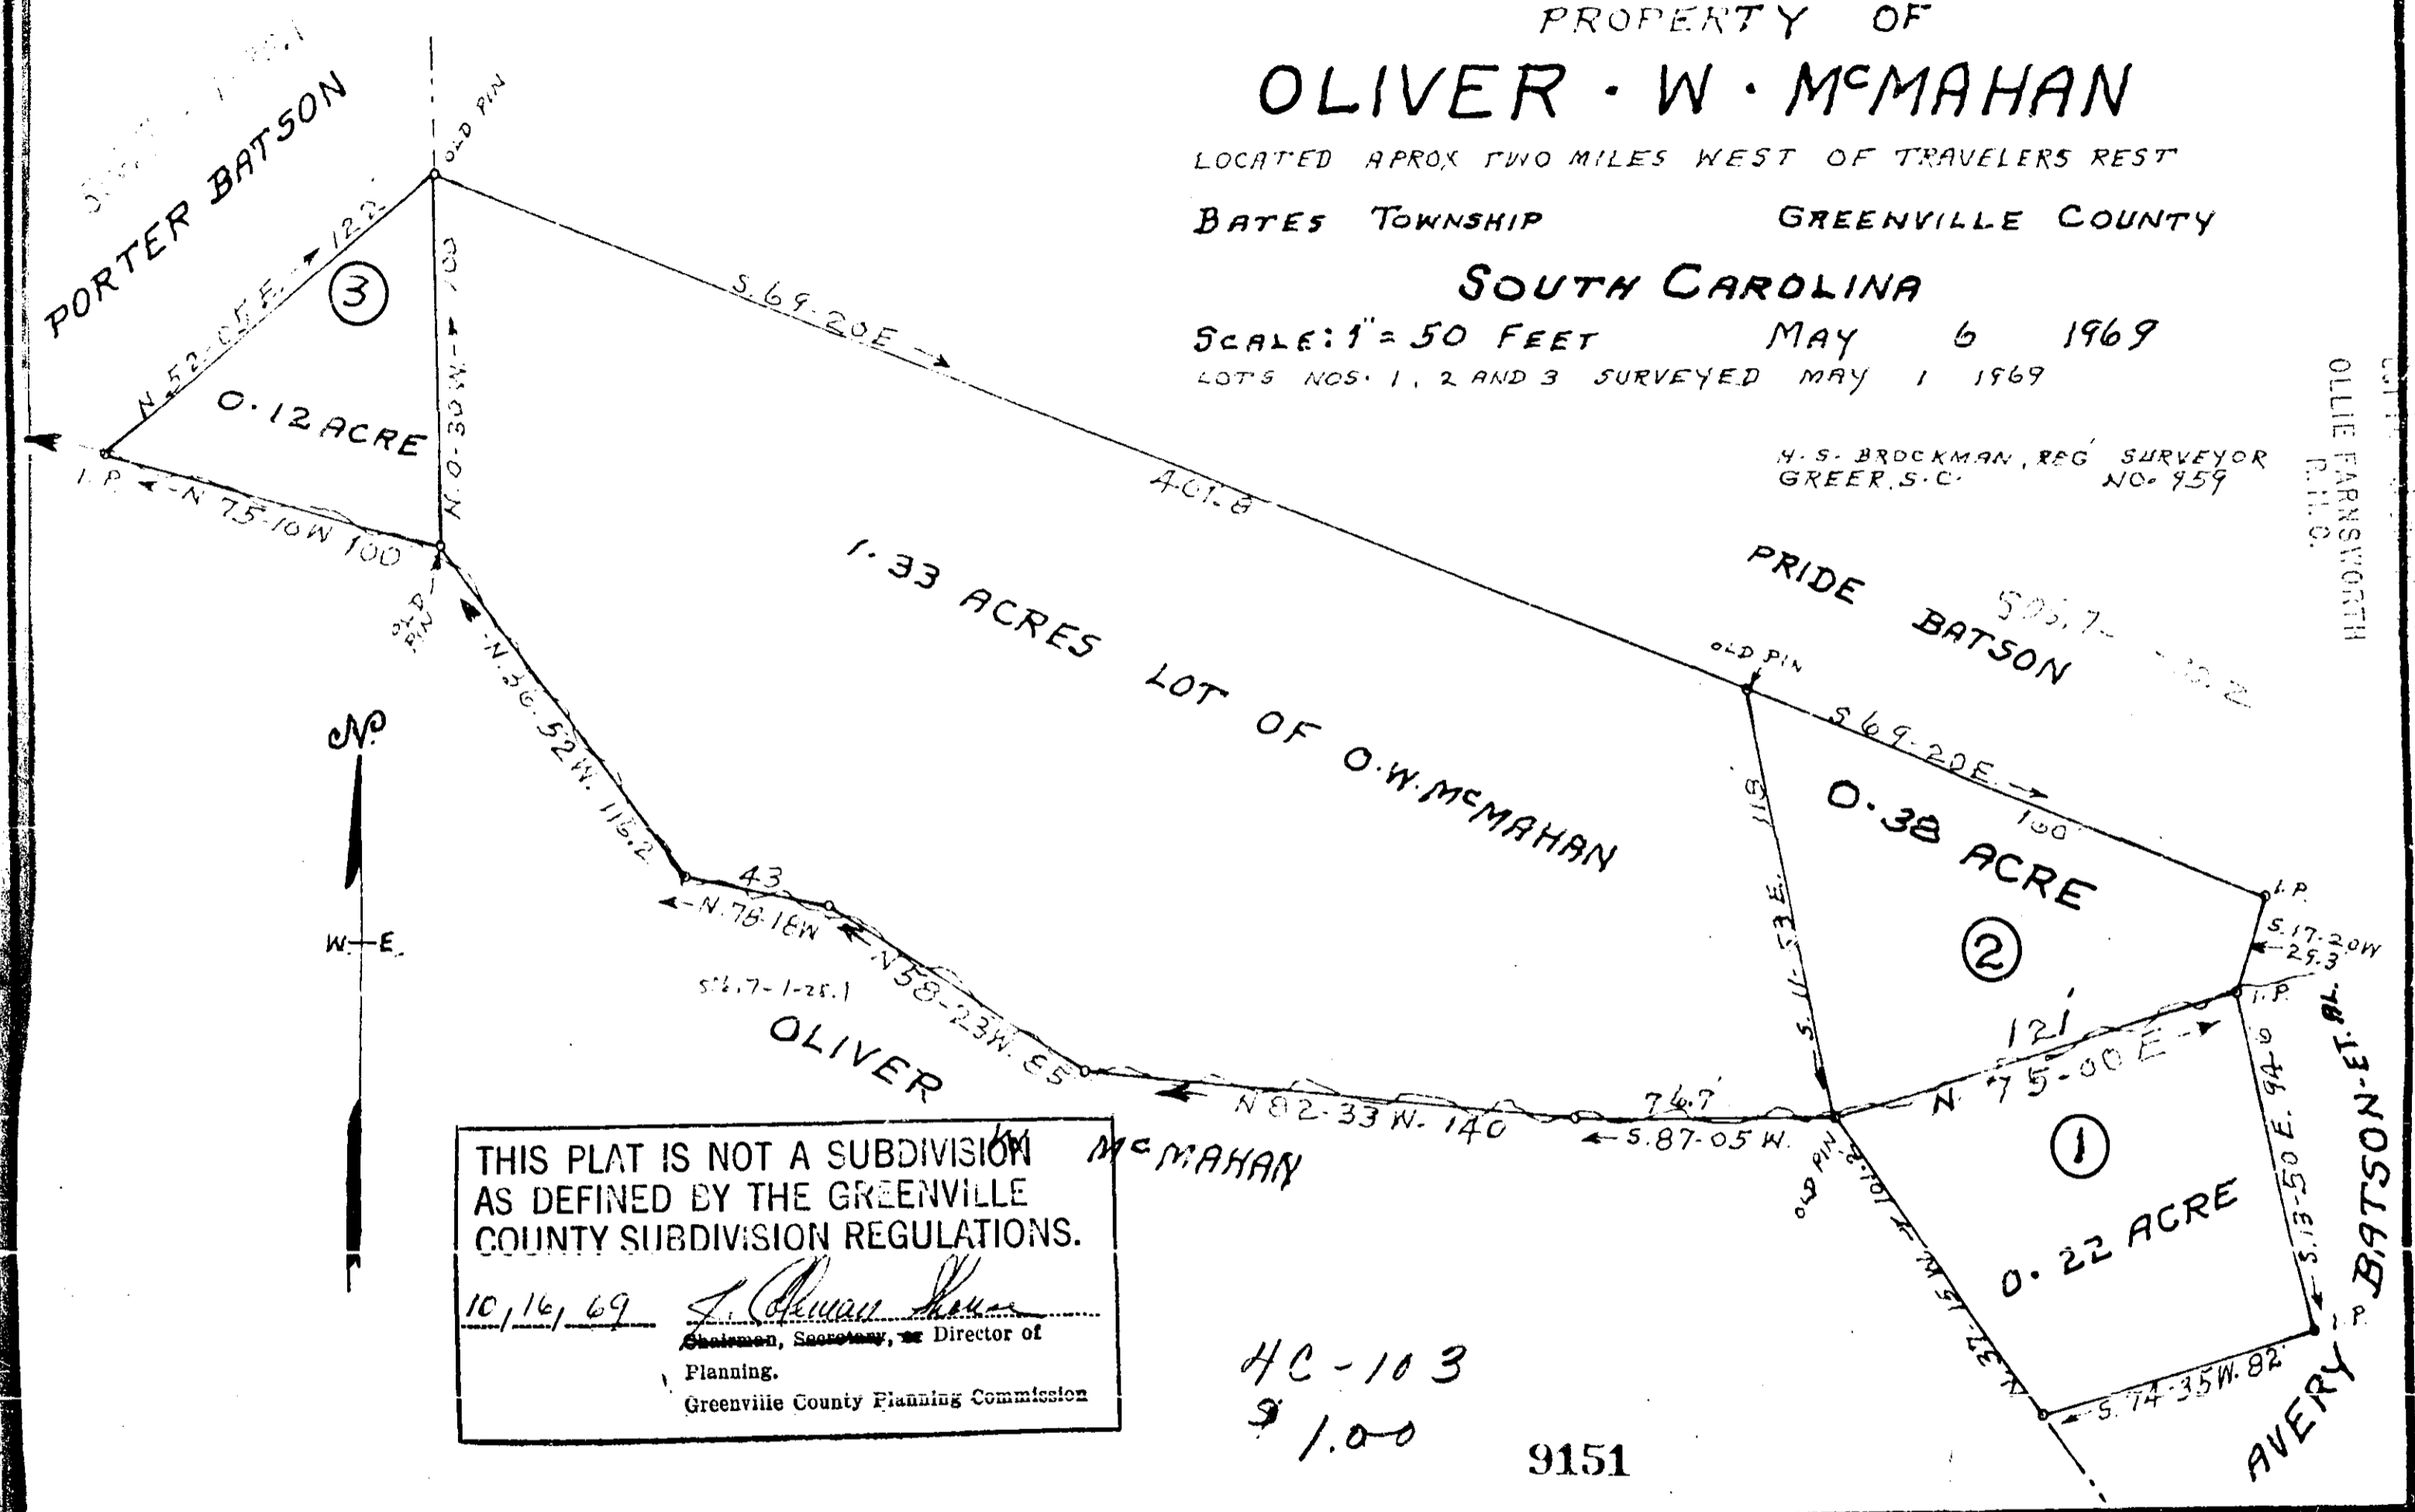

THIS PLAT IS NOT A SUBDIVISION  
AS DEFINED BY THE GREENVILLE  
COUNTY SUBDIVISION REGULATIONS.  
10/16/69 *J. Chuan Shun*  
Chairman, Secretary, Director of  
Planning,  
Greenville County Planning Commission

HC-103  
\$ 1.00  
9151

#9151 Filed This 16th day of Oct 1969  
And Recorded in Vol. 4C Page 103 at 9:50AM  
*Ollie Farnsworth*  
Register License Conveyance Greenville County, S. C.

