


#3900 Filed This 15 day of Aug 1969  
 And Recorded in Vol. 46 Page 1 at 1:23 P.M.  
 Ollie Jamaworth  
 Registered Professional Engineer, State of Georgia, No. 10,000

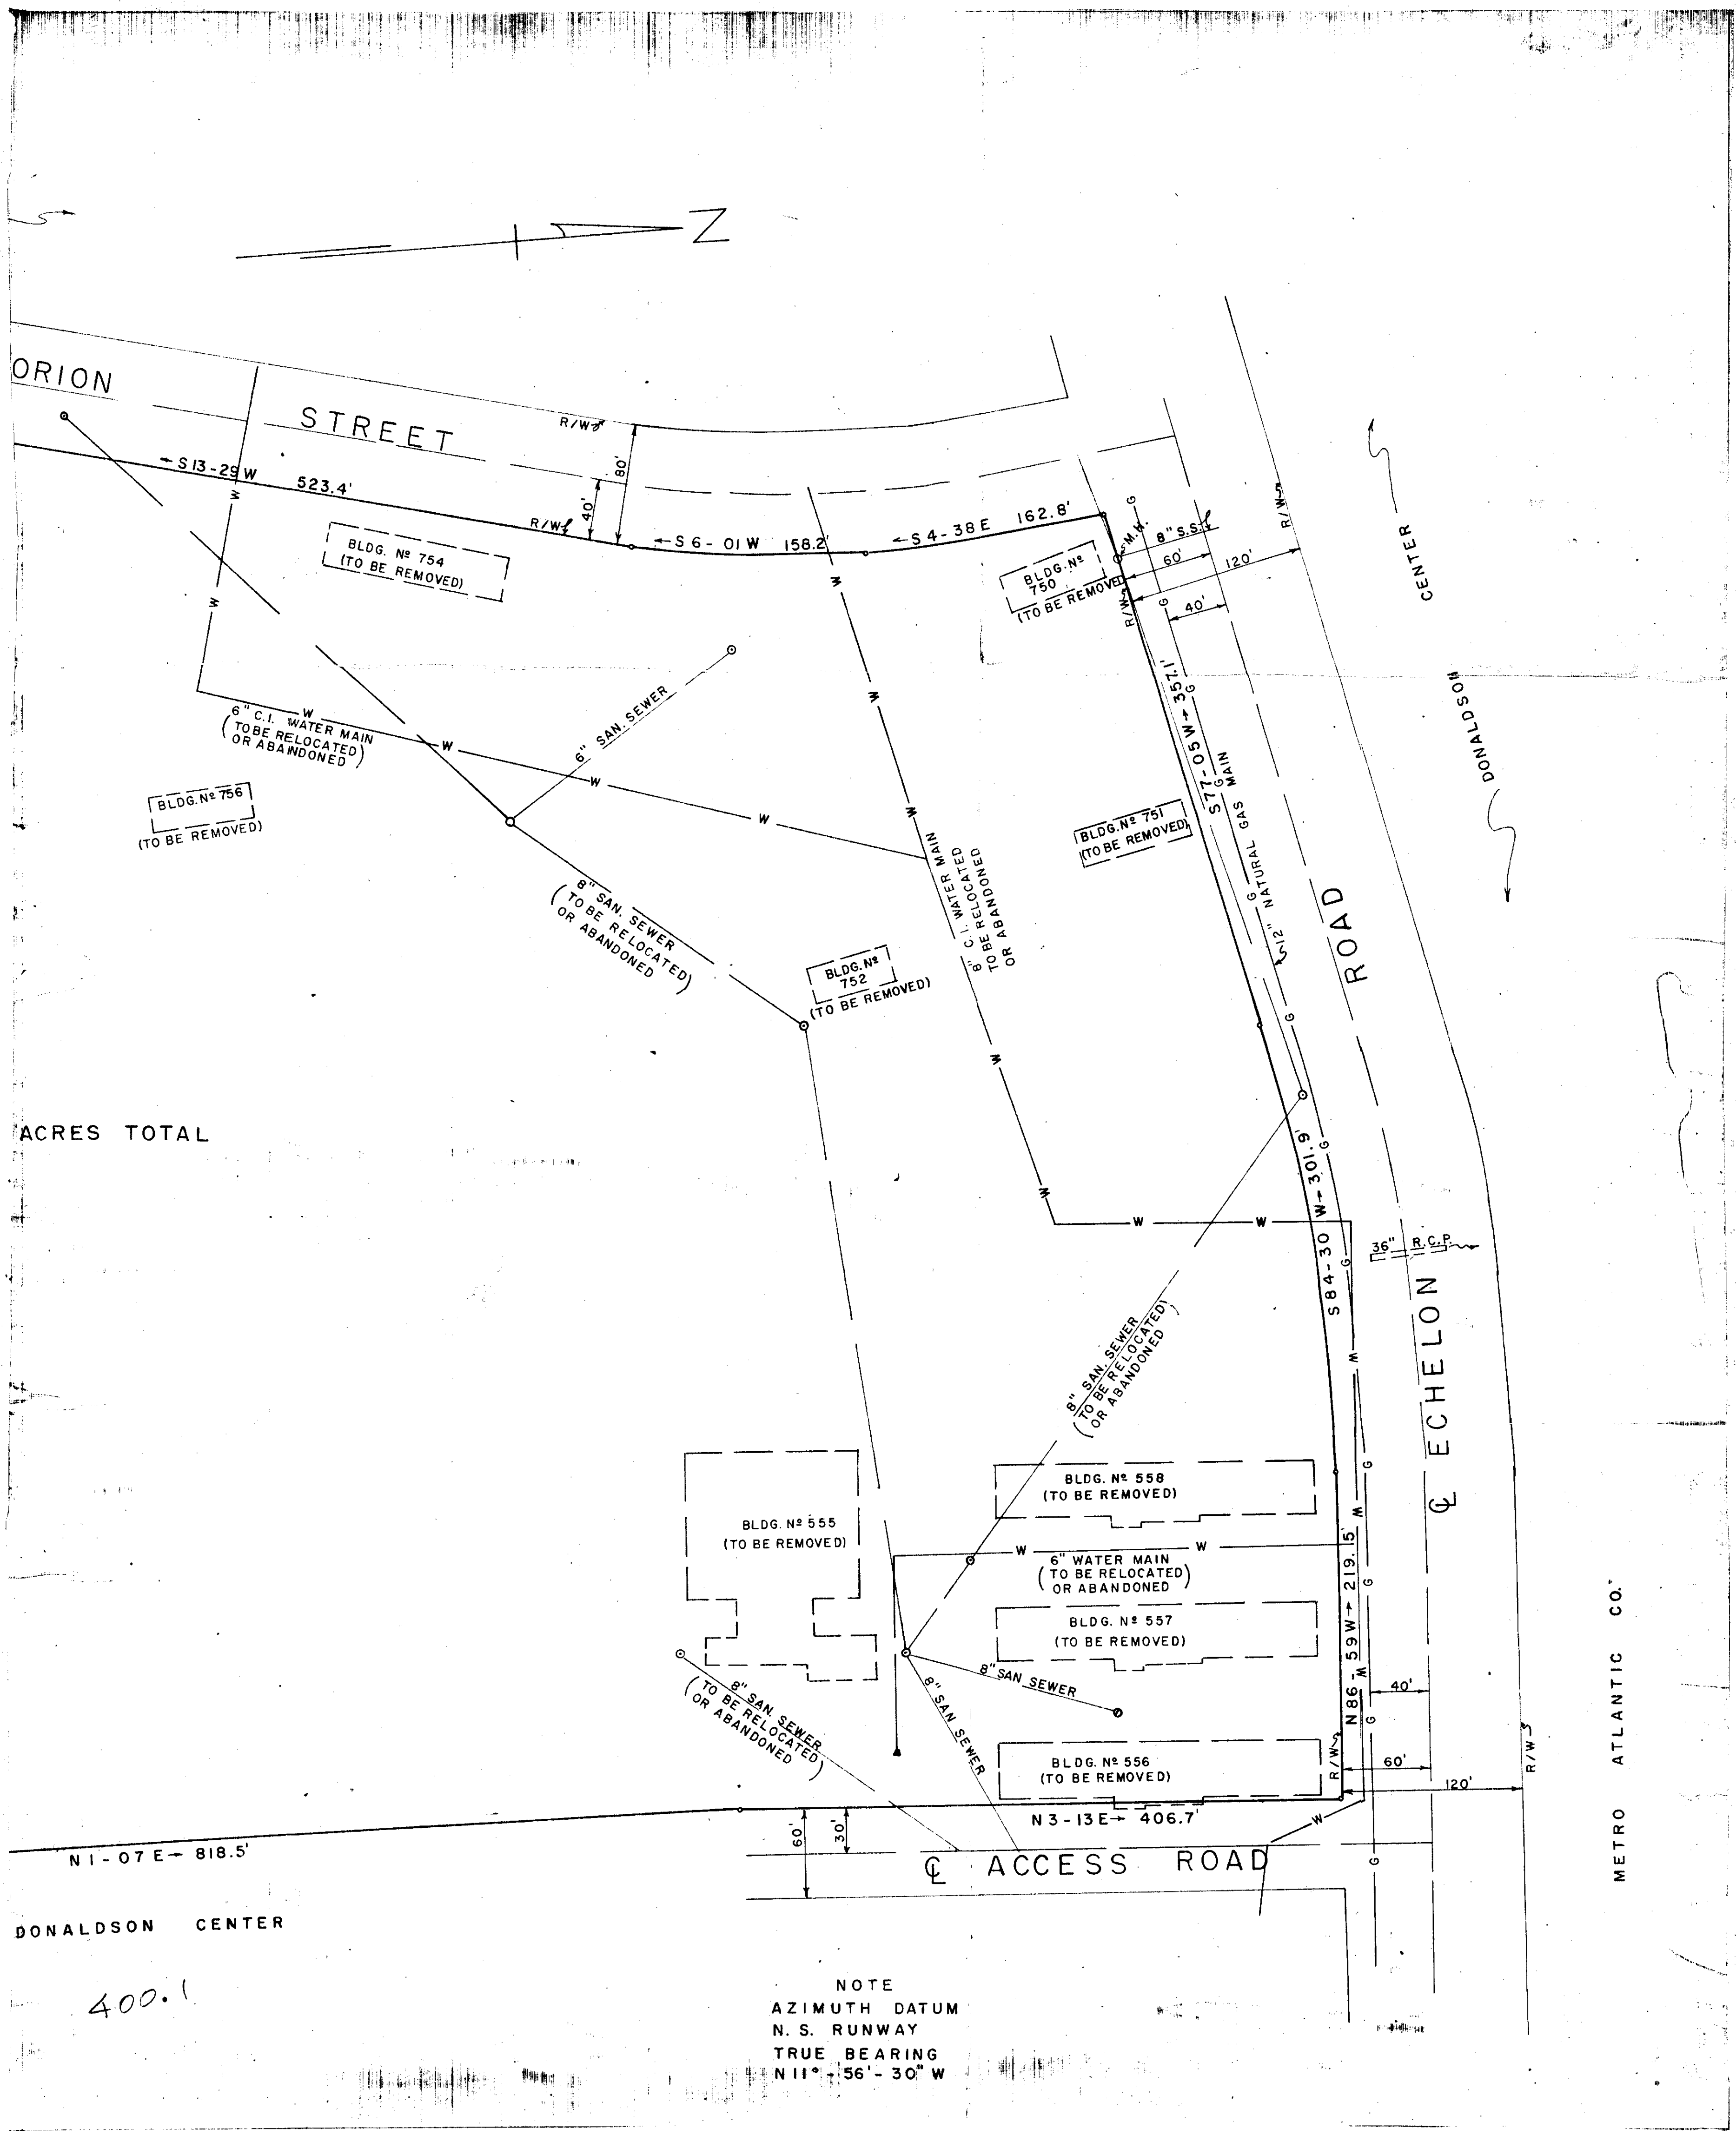

ACRES TOTAL

DONALDSON CENTER

400.1

NOTE  
 AZIMUTH DATUM  
 N. S. RUNWAY  
 TRUE BEARING  
 N 11° 56' - 30" W

METRO ATLANTIC CO.