


MAR 20 1970

JAN 20 12 22 PM '70
OLLIE FARNSWORTH
R.M.C.

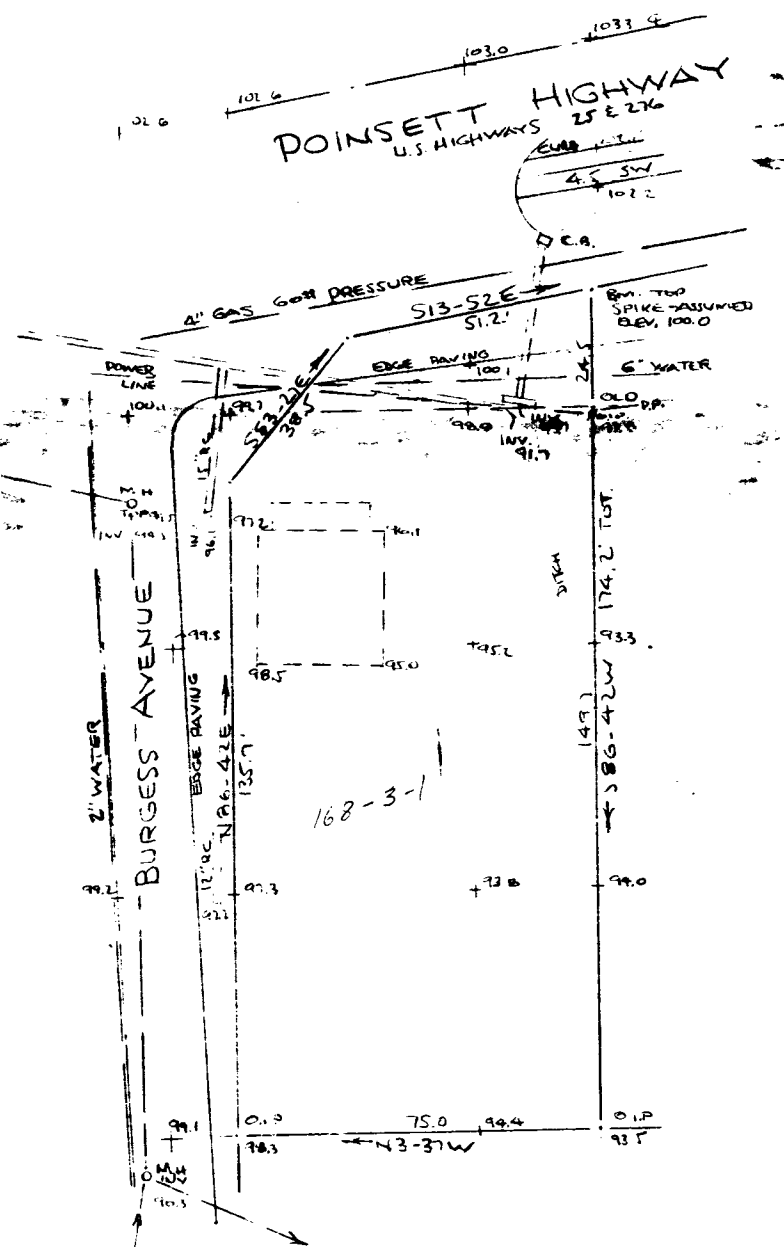

SURVEY FOR
CITY ICE DELIVERY CO
 NEAR GREENVILLE, S.C.
 SCALE: 1"=20' 3DEC 1969

I HEREBY CERTIFY THAT
 THE SURVEY SHOWN HEREON
 IS CORRECT.

R.B. Bruce
 R.B. BRUCE R.L.S.

46-23

#16250
 and recorded in Vol. 6, Page 33 of 1969
 M.L. STEWART
 Register of Deeds, Greenville County, S.C.