



#16251 Filed This date of June 1966
 And Recorded in Vol. 46 Page 27 at 9:34 A.M.
 D.W. Sizemore
 Register Name, Catawba Greenville County, S. C.

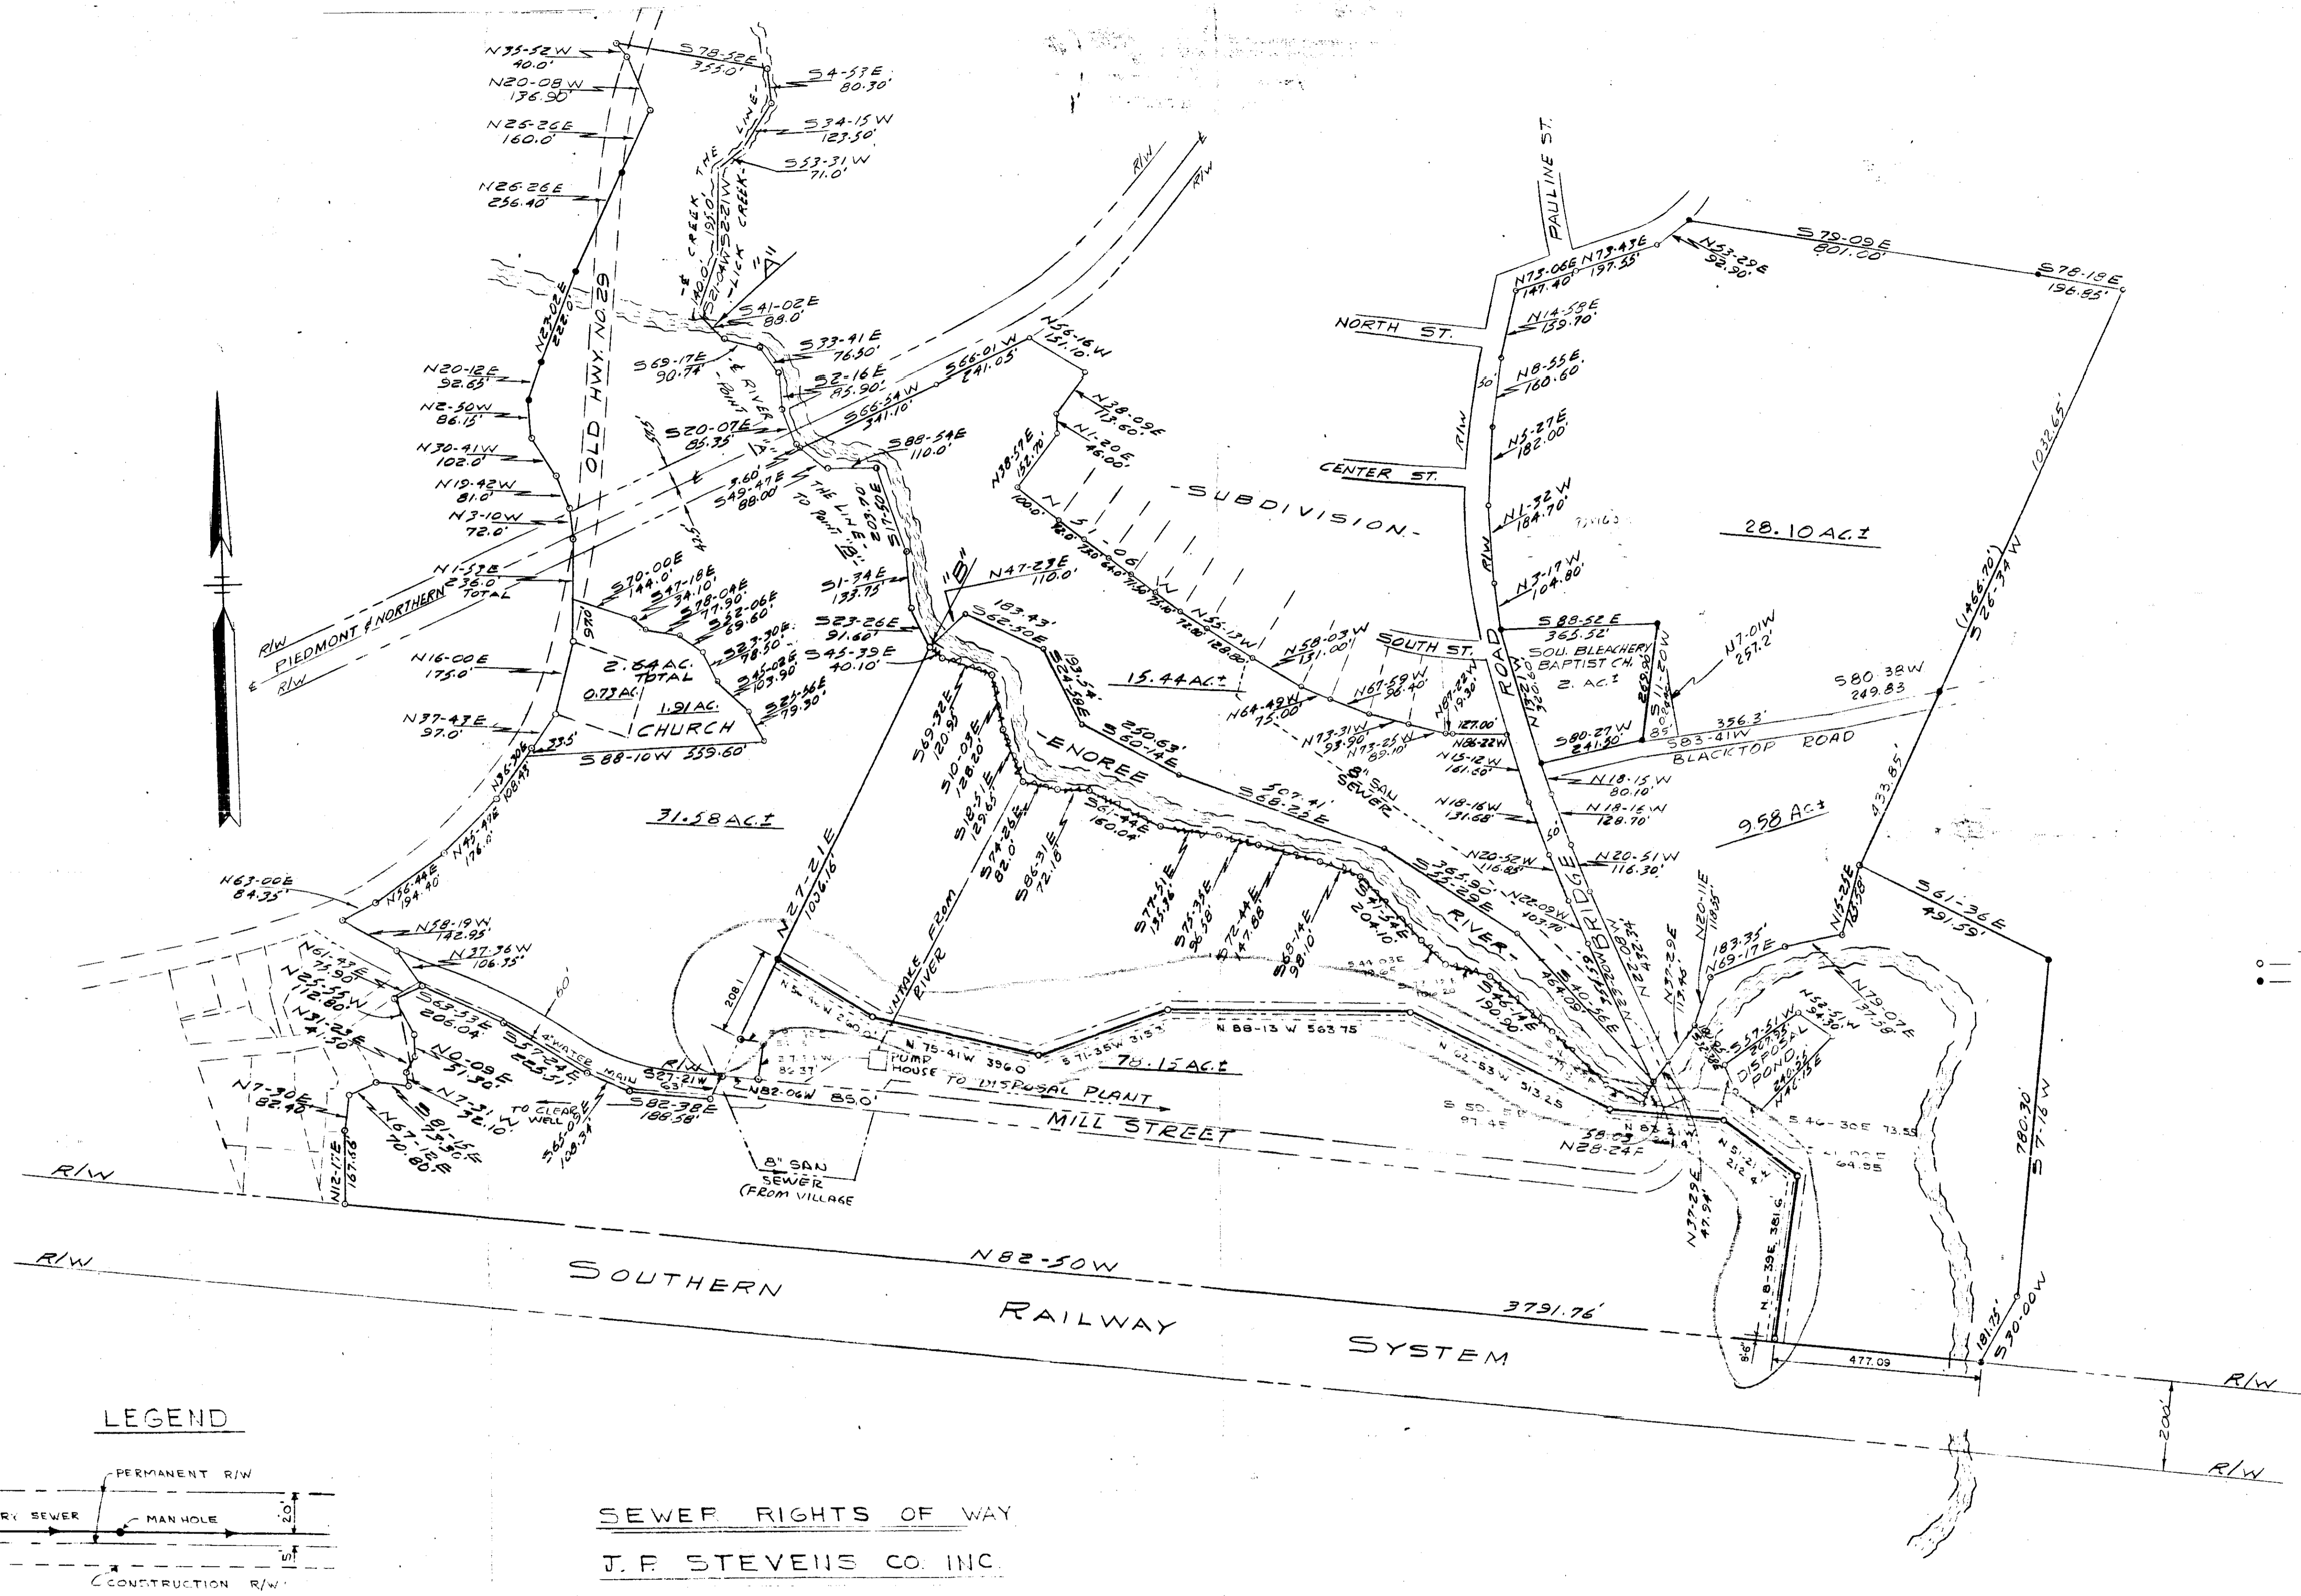

LEGEND
 ○ NEW IRON PIN
 ● OLD IRON PIN

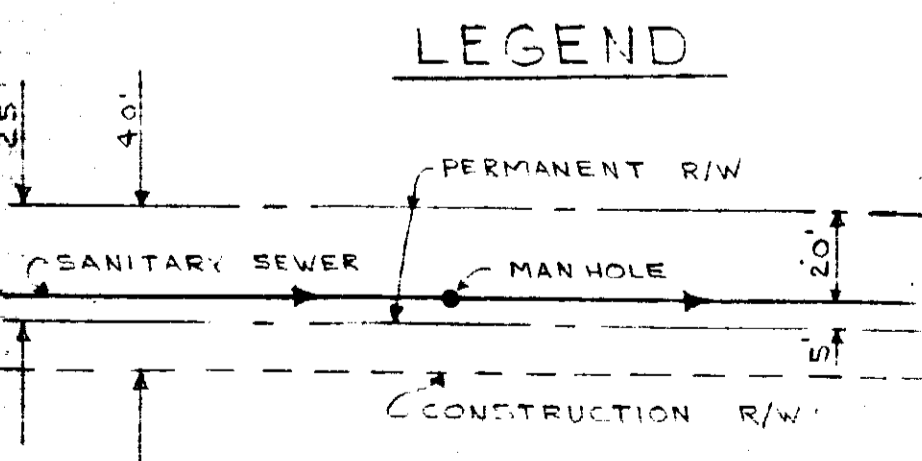

SEWER RIGHTS OF WAY
 J. F. STEVENS CO. INC.

12-1-63

PROPERTY OF
BURLINGTON INDUSTRIES, INC.
 TAYLORS, SOUTH CAROLINA
 SCALE 1" = 200'
 JULY 15, 1965
 REV. JULY 22, 1965
 REV. AUG. 24, 1965
 REV. AUG. 26, 1965
 REV. NOV. 19, 1965
 REV. NOV. 30, 1966

4G-27
 N/c

16251

PIEDMONT ENGINEERS & ARCHITECTS
 GREENVILLE, S. C.