


E 17477 Filed This 6 day of Feb 1970
 And Recorded in Vol. 2 Page 1 at Greenville, S. C.
 Ollie Farrisworth
 Register Master Conveyance Greenville County, S. C.

GREENVILLE COUNTY, S. C.

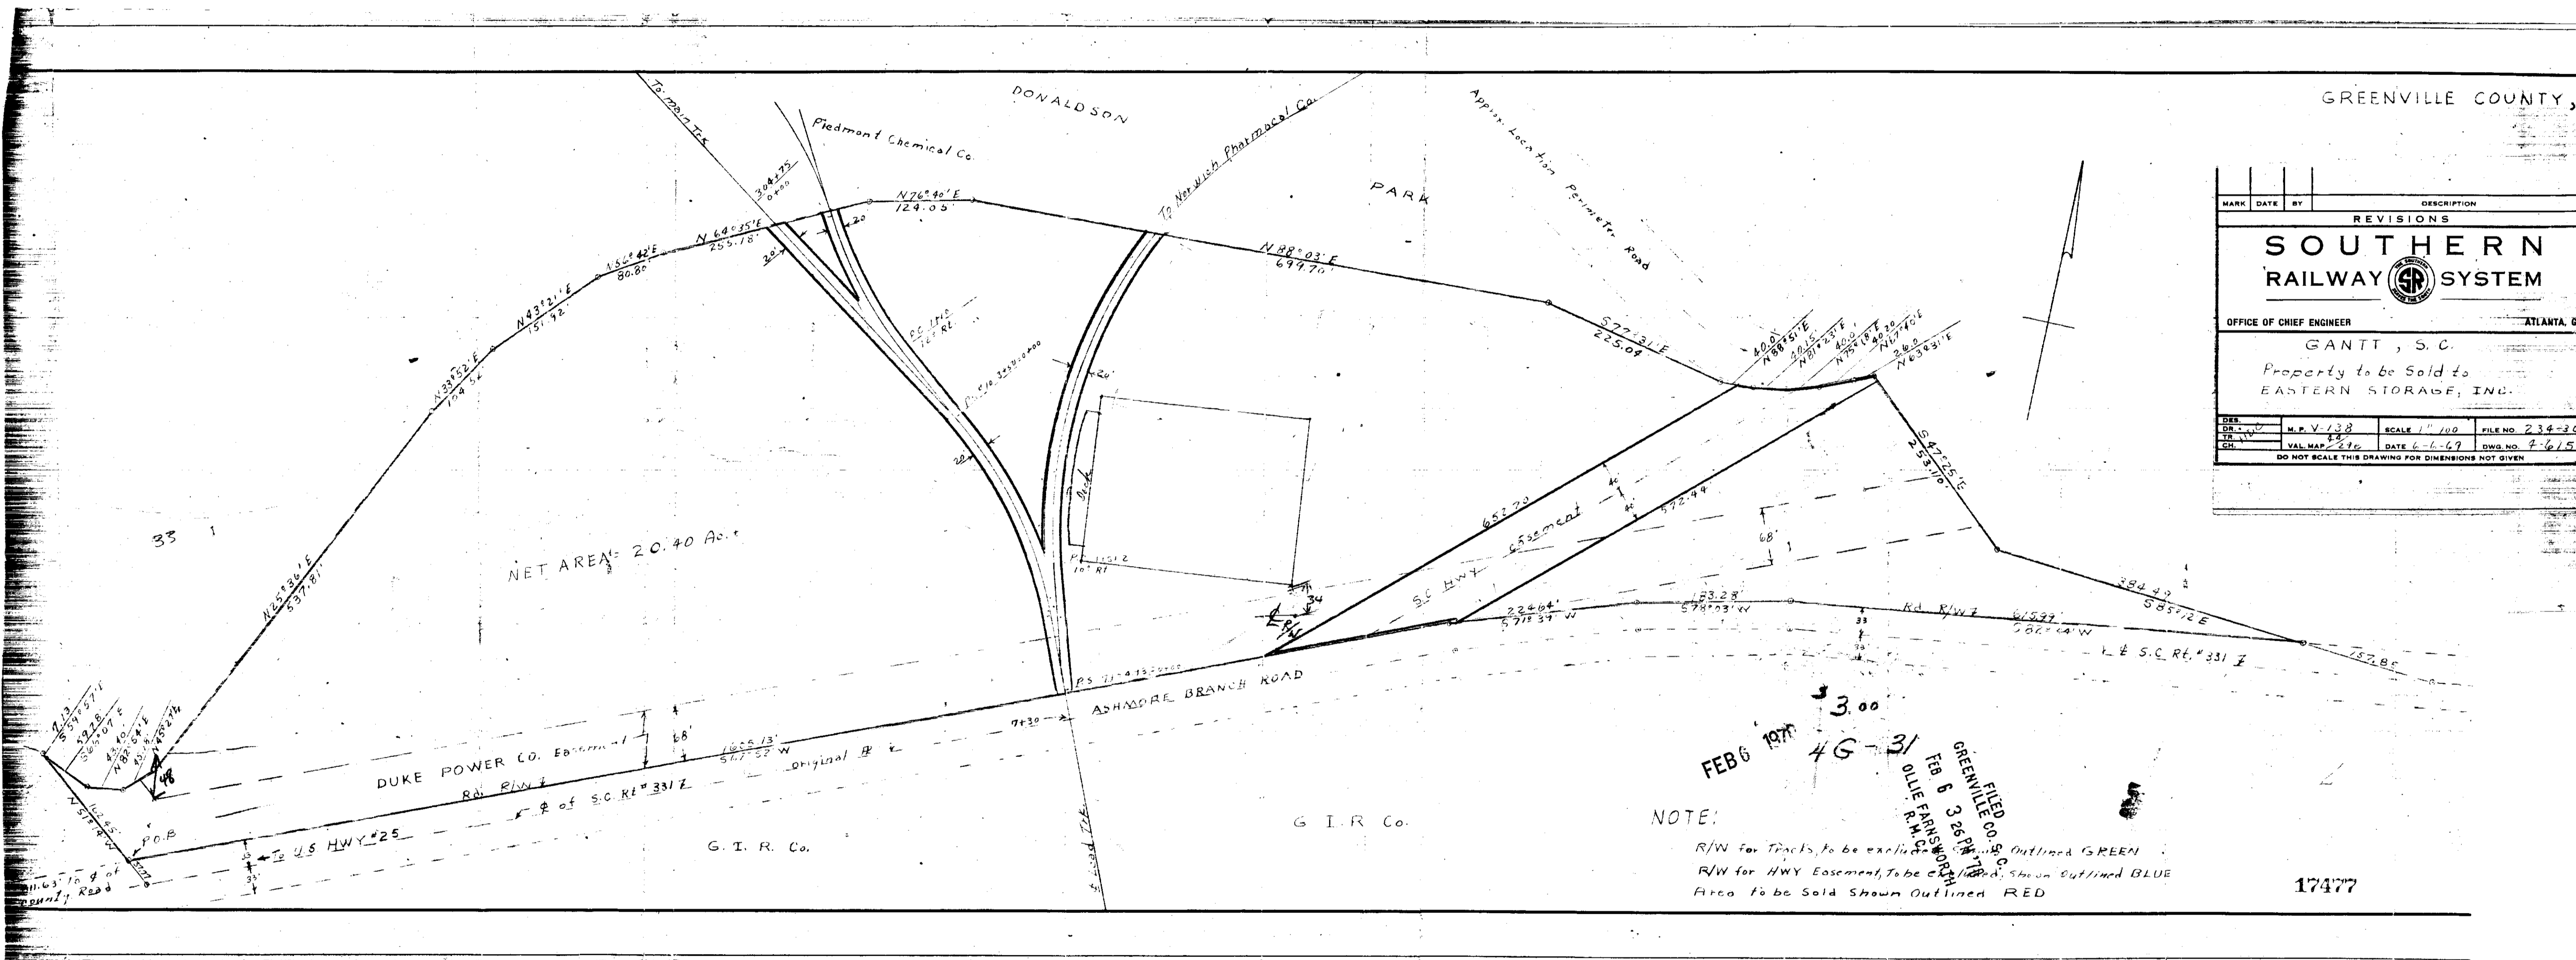

NET AREA = 20.40 Ac.

MARK	DATE	BY	DESCRIPTION
REVISIONS			
SOUTHERN RAILWAY SYSTEM			
OFFICE OF CHIEF ENGINEER			ATLANTA, GA.
GANTT, S. C.			
Property to be Sold to EASTERN STORAGE, INC.			
DES.	M. P. V. 138	SCALE 1" = 100'	FILE NO. 234-30
CH.	VAL. MAP. 270	DATE 6-6-67	DWG. NO. 7-615
DO NOT SCALE THIS DRAWING FOR DIMENSIONS NOT GIVEN			

FEB 6 1970 3.00
 4G-31
 GREENVILLE CO. S. C.
 FEB 6 3 26 PM '70
 OLLIE FARRISWORTH
 REGISTER MASTER
 CONVEYANCE
 GREENVILLE COUNTY, S. C.

NOTE:
 R/W for Tracks to be excluded Outlined GREEN
 R/W for HWY Easement, to be excluded, shown outlined BLUE
 Area to be Sold shown Outlined RED

17477