


PROPERTY CONVEYANCE TO
VOLNEY C. & ZULLIE W. CANTRELL

LAKE LANIER DEVEL. - GRNVL. COUNTY - S. CAR.

SCALE: 1 INCH = 20 FEET

FILED
 GREENVILLE CO. S. C.
 AUG 5 4 57 PM '70
 OLLIE FARNSWORTH
 R. M. C.
 2959
 AUG 5 1970

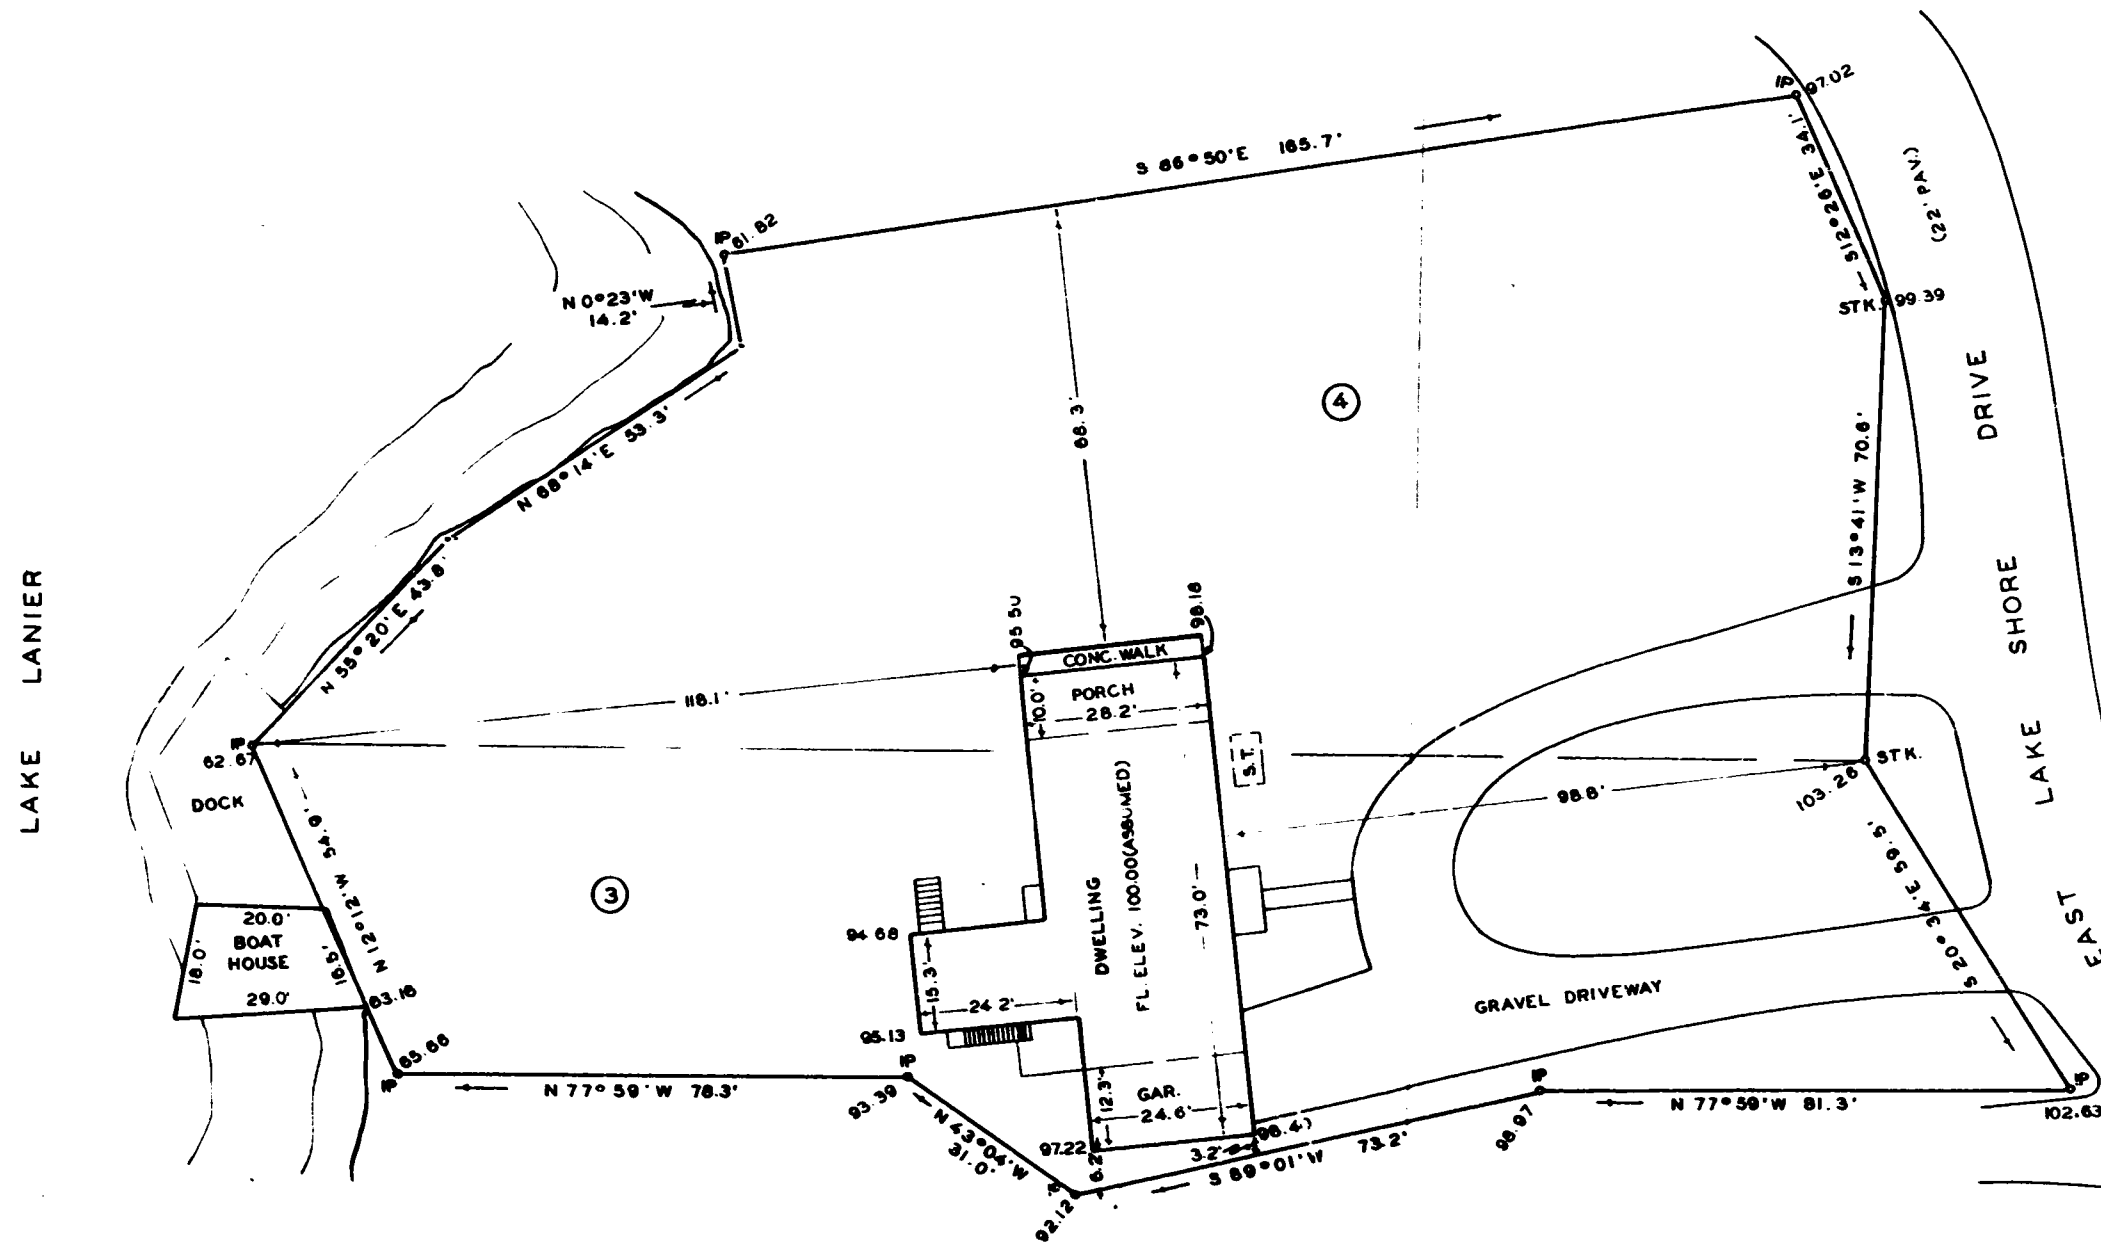

AREA = 0.73 ACRES

SOUTH CAROLINA
 GREENVILLE COUNTY
 I, Howard B. Frankenfield, Jr., Registered Surveyor, certify that this plat was made from an actual survey and is correct to the best of my knowledge and belief. This the 28th. day of July, 1970.

Howard B. Frankenfield, Jr.
 H. B. Frankenfield, Jr.

Subscribed and sworn before me this 28th. day of July, 1970.

Ernest P. ...
 Notary Public

My commission expires 9-24-71

46-97 ✓

OFFICE OF
 H. B. FRANKENFIELD, JR.
 FOREST ENGR. & SURVEYOR
 TRYON - NORTH CAROLINA
 JULY 28, 1970