


#10978 Filed This 6 day of Nov 1970
 And Recorded in Vol. 49 Page 9 at 12:19 P.M.
 Ollie Farnsworth
 Register Mesne Conveyance Greenville County, S. C.

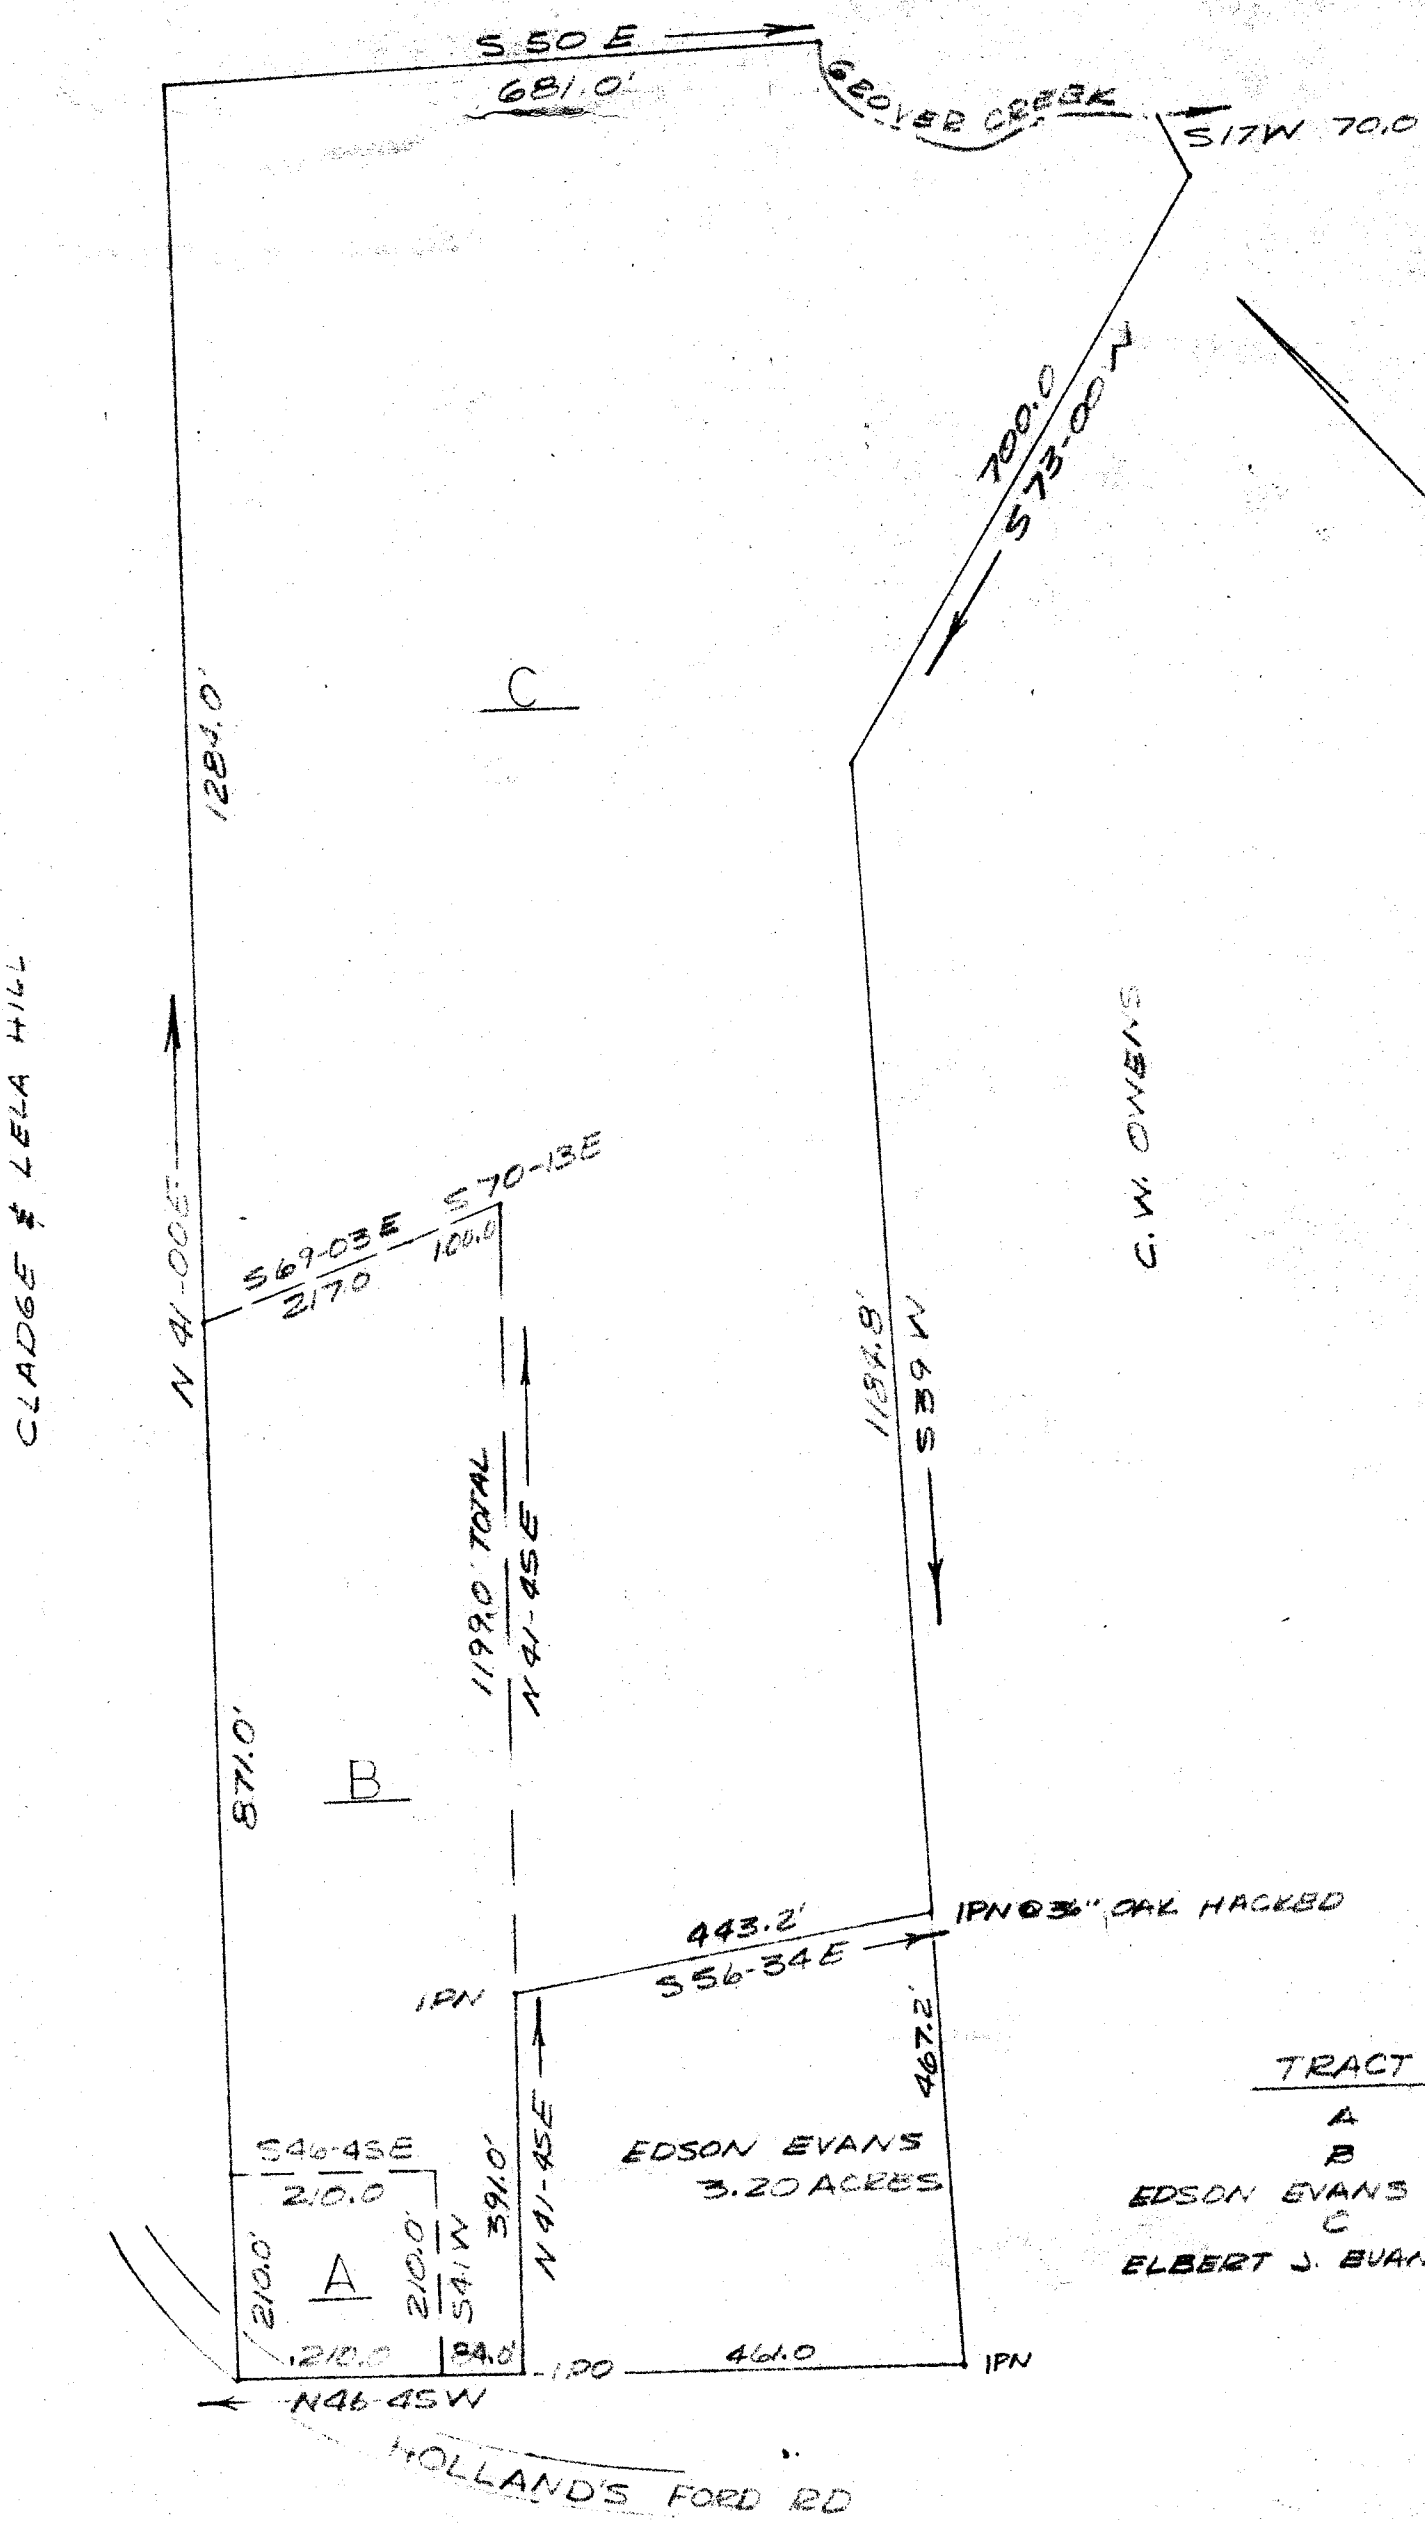


TRACT	NO. ACRES
A	1.0
B	6.82
EDSON EVANS	3.20
C	30.98 (420-1102)
ELBERT J. EVANS	TOTAL ACRES = 38.80 AC

PLAT OF PROPERTY OF
ELBERT J. EVANS

LOCATED 2 MILES SOUTH OF PELZER
 OAKLAWN TOWNSHIP SOUTH CAROLINA
 SCALE: 1"=200'
 OCTOBER 29, 1970

FILED
 GREENVILLE CO. S. C.
 NOV 6 12 19 PM '70
 OLLIE FARNSWORTH
 R.M.C.

10978
 NOV 6 1970

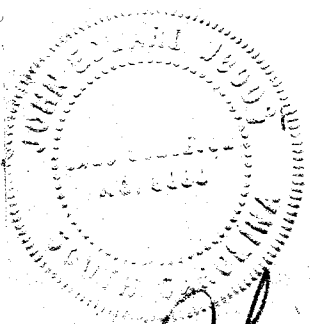

John E. Woods
 JOHN E. WOODS R.L.S. NO. 3980

1.25
 48-9