


FILED  
GREENVILLE, CO. S. C.  
FEB 11 4 51 PM '71  
OLLIE FARNSWORTH  
R. M. C.

FEB 11 1971

18695 11 Feb 71  
49 25 4:51 P.M.  
Ollie Farnsworth

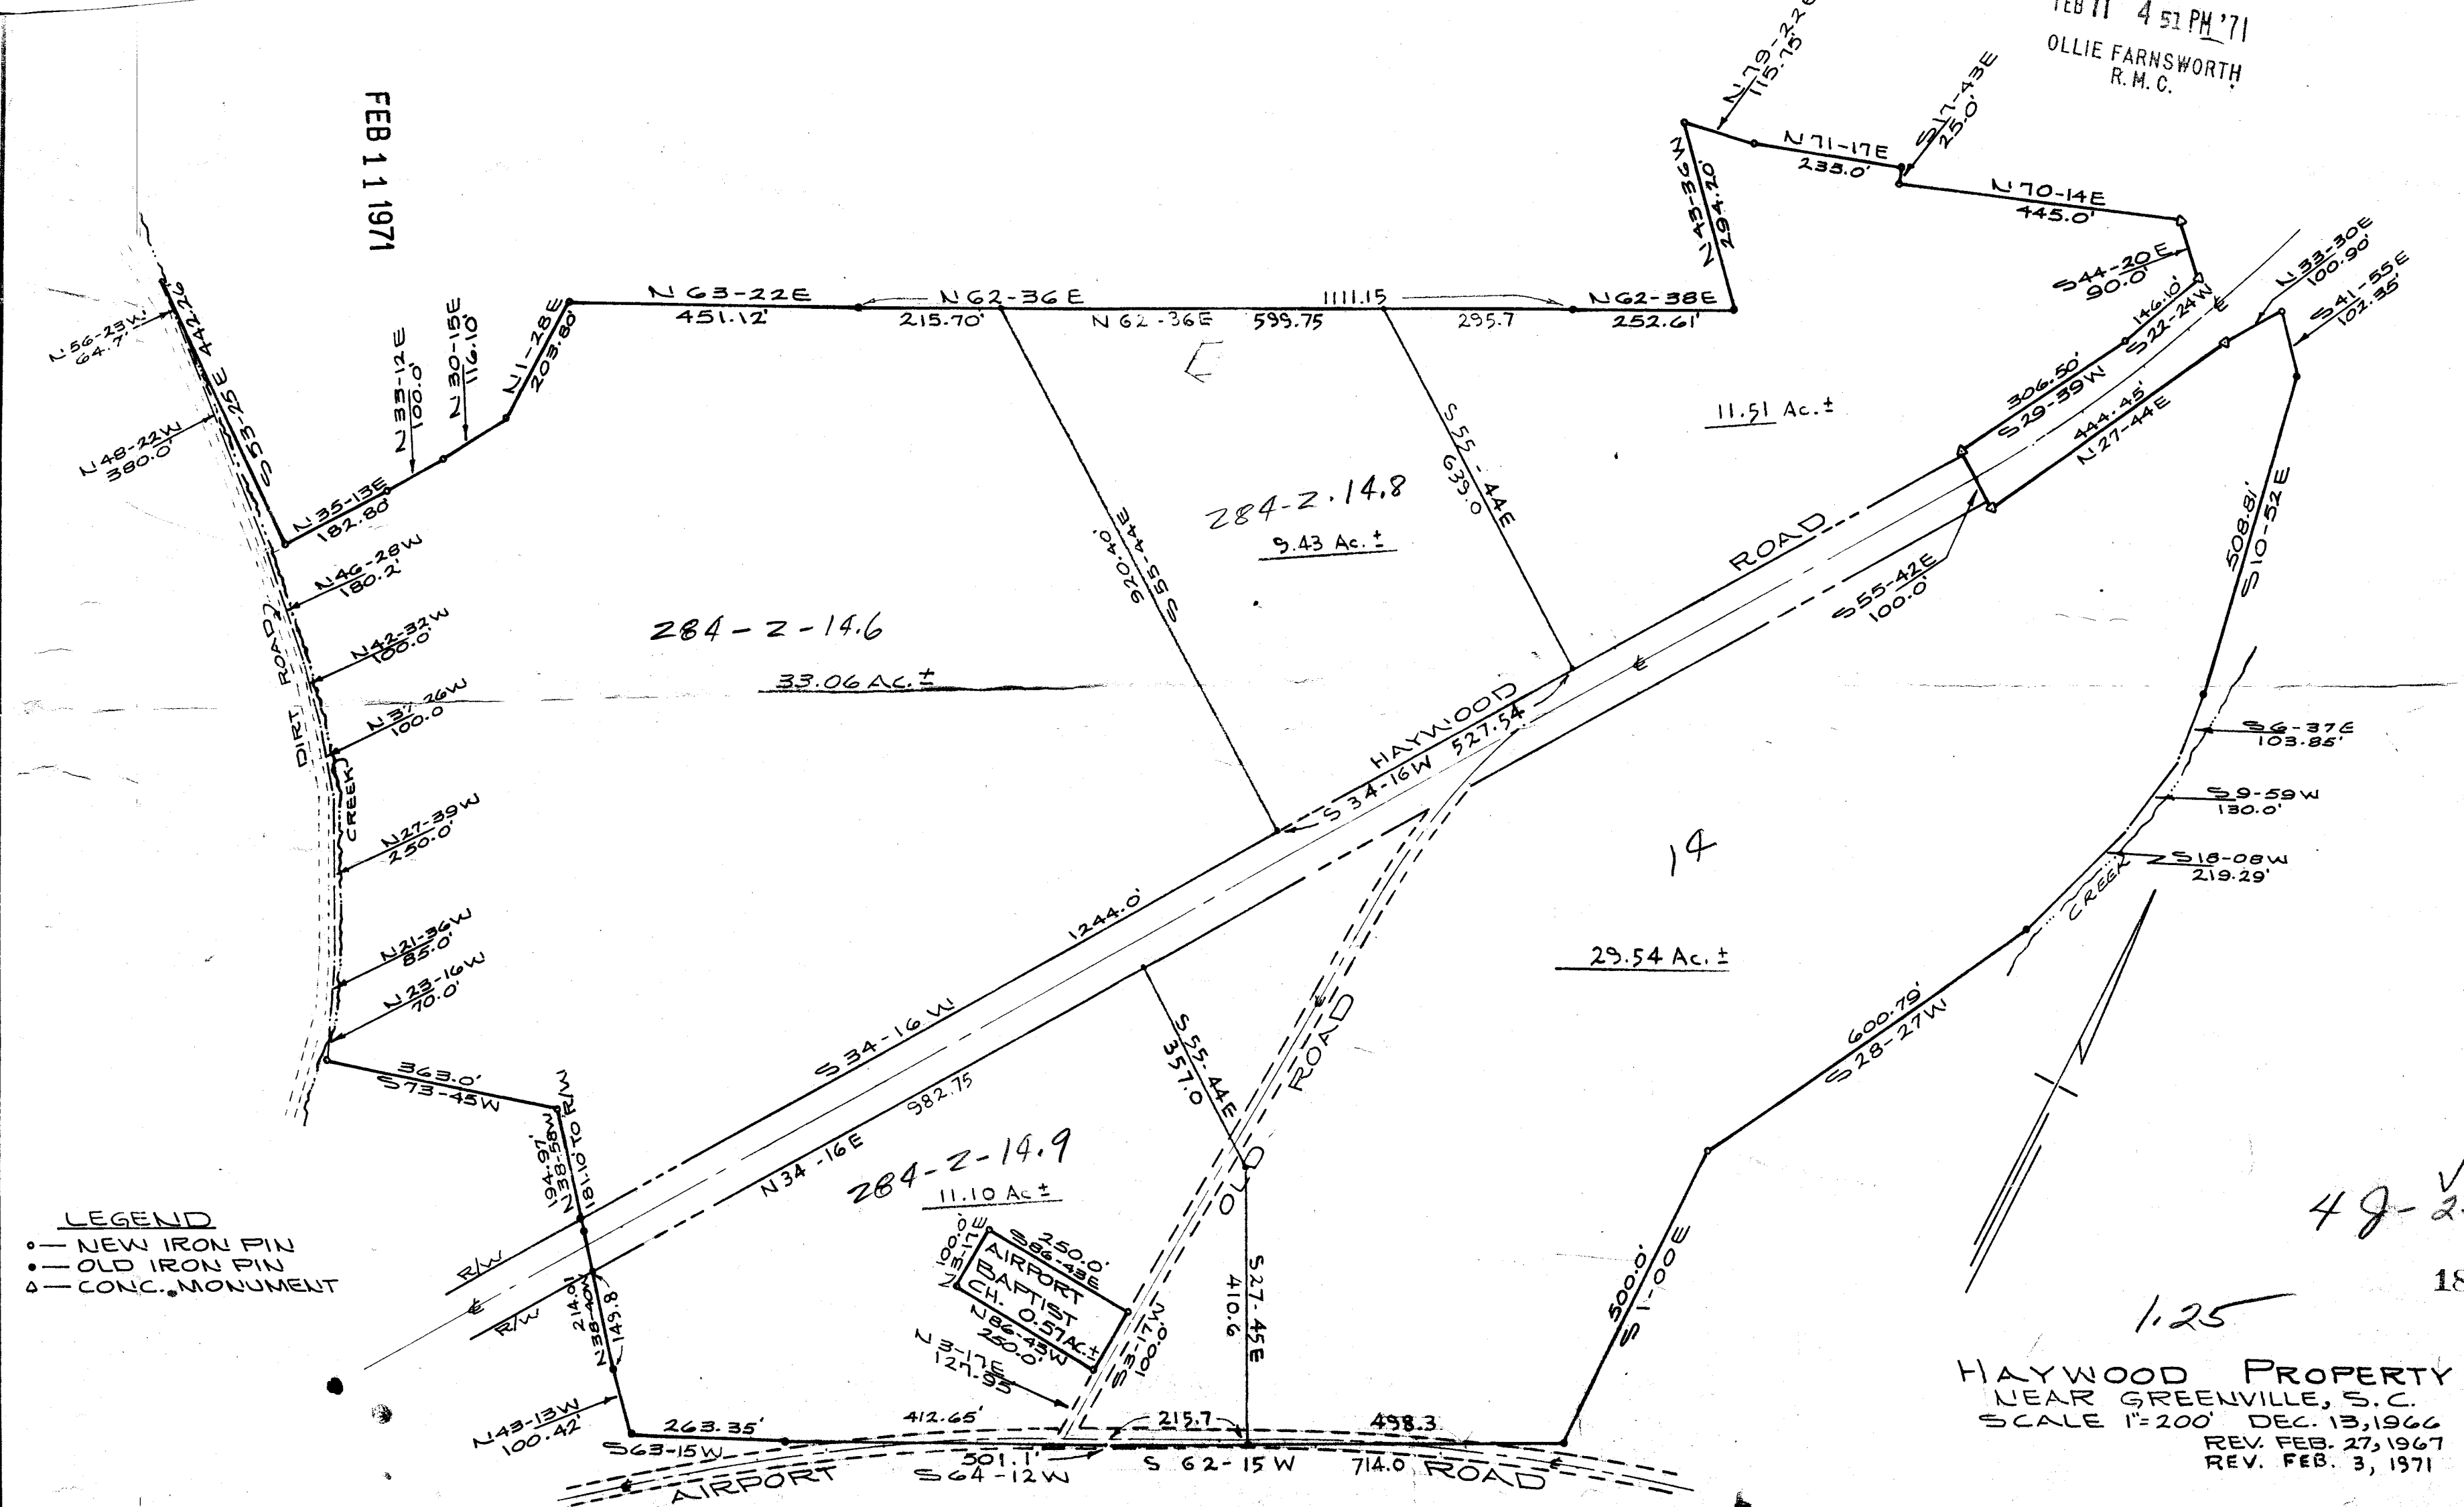

**LEGEND**  
 ● — NEW IRON PIN  
 ○ — OLD IRON PIN  
 ▲ — CONC. MONUMENT

HAYWOOD PROPERTY  
 NEAR GREENVILLE, S. C.  
 SCALE 1"=200' DEC. 13, 1966  
 REV. FEB. 27, 1967  
 REV. FEB. 3, 1971

PIEDMONT ENGINEERS & ARCHITECTS  
 GREENVILLE, SOUTH CARO.

49-25 ✓

1.25

18695