



FILED
GREENVILLE CO. S. C.
MAY 13 4 51 PM '71
OLLIE FARNSWORTH
R. M. C.

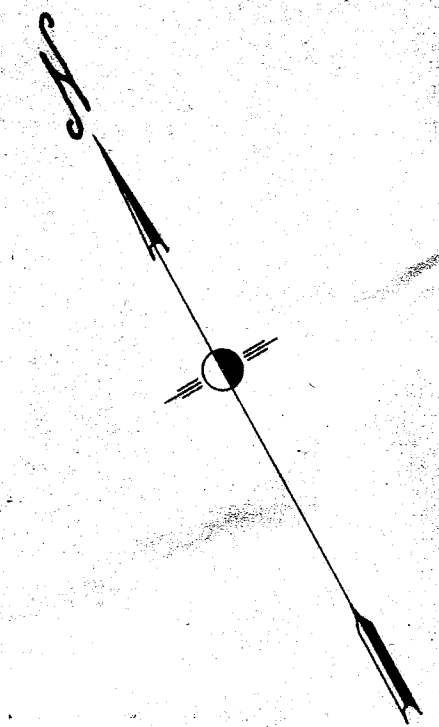

SITE PLAN FOR W. DONALD OWENS & ROBERT F. WILLIAMS PROPERTY

GREER, SOUTH CAROLINA
SCALE: 1" = 20 FEET
MARCH 2 1971

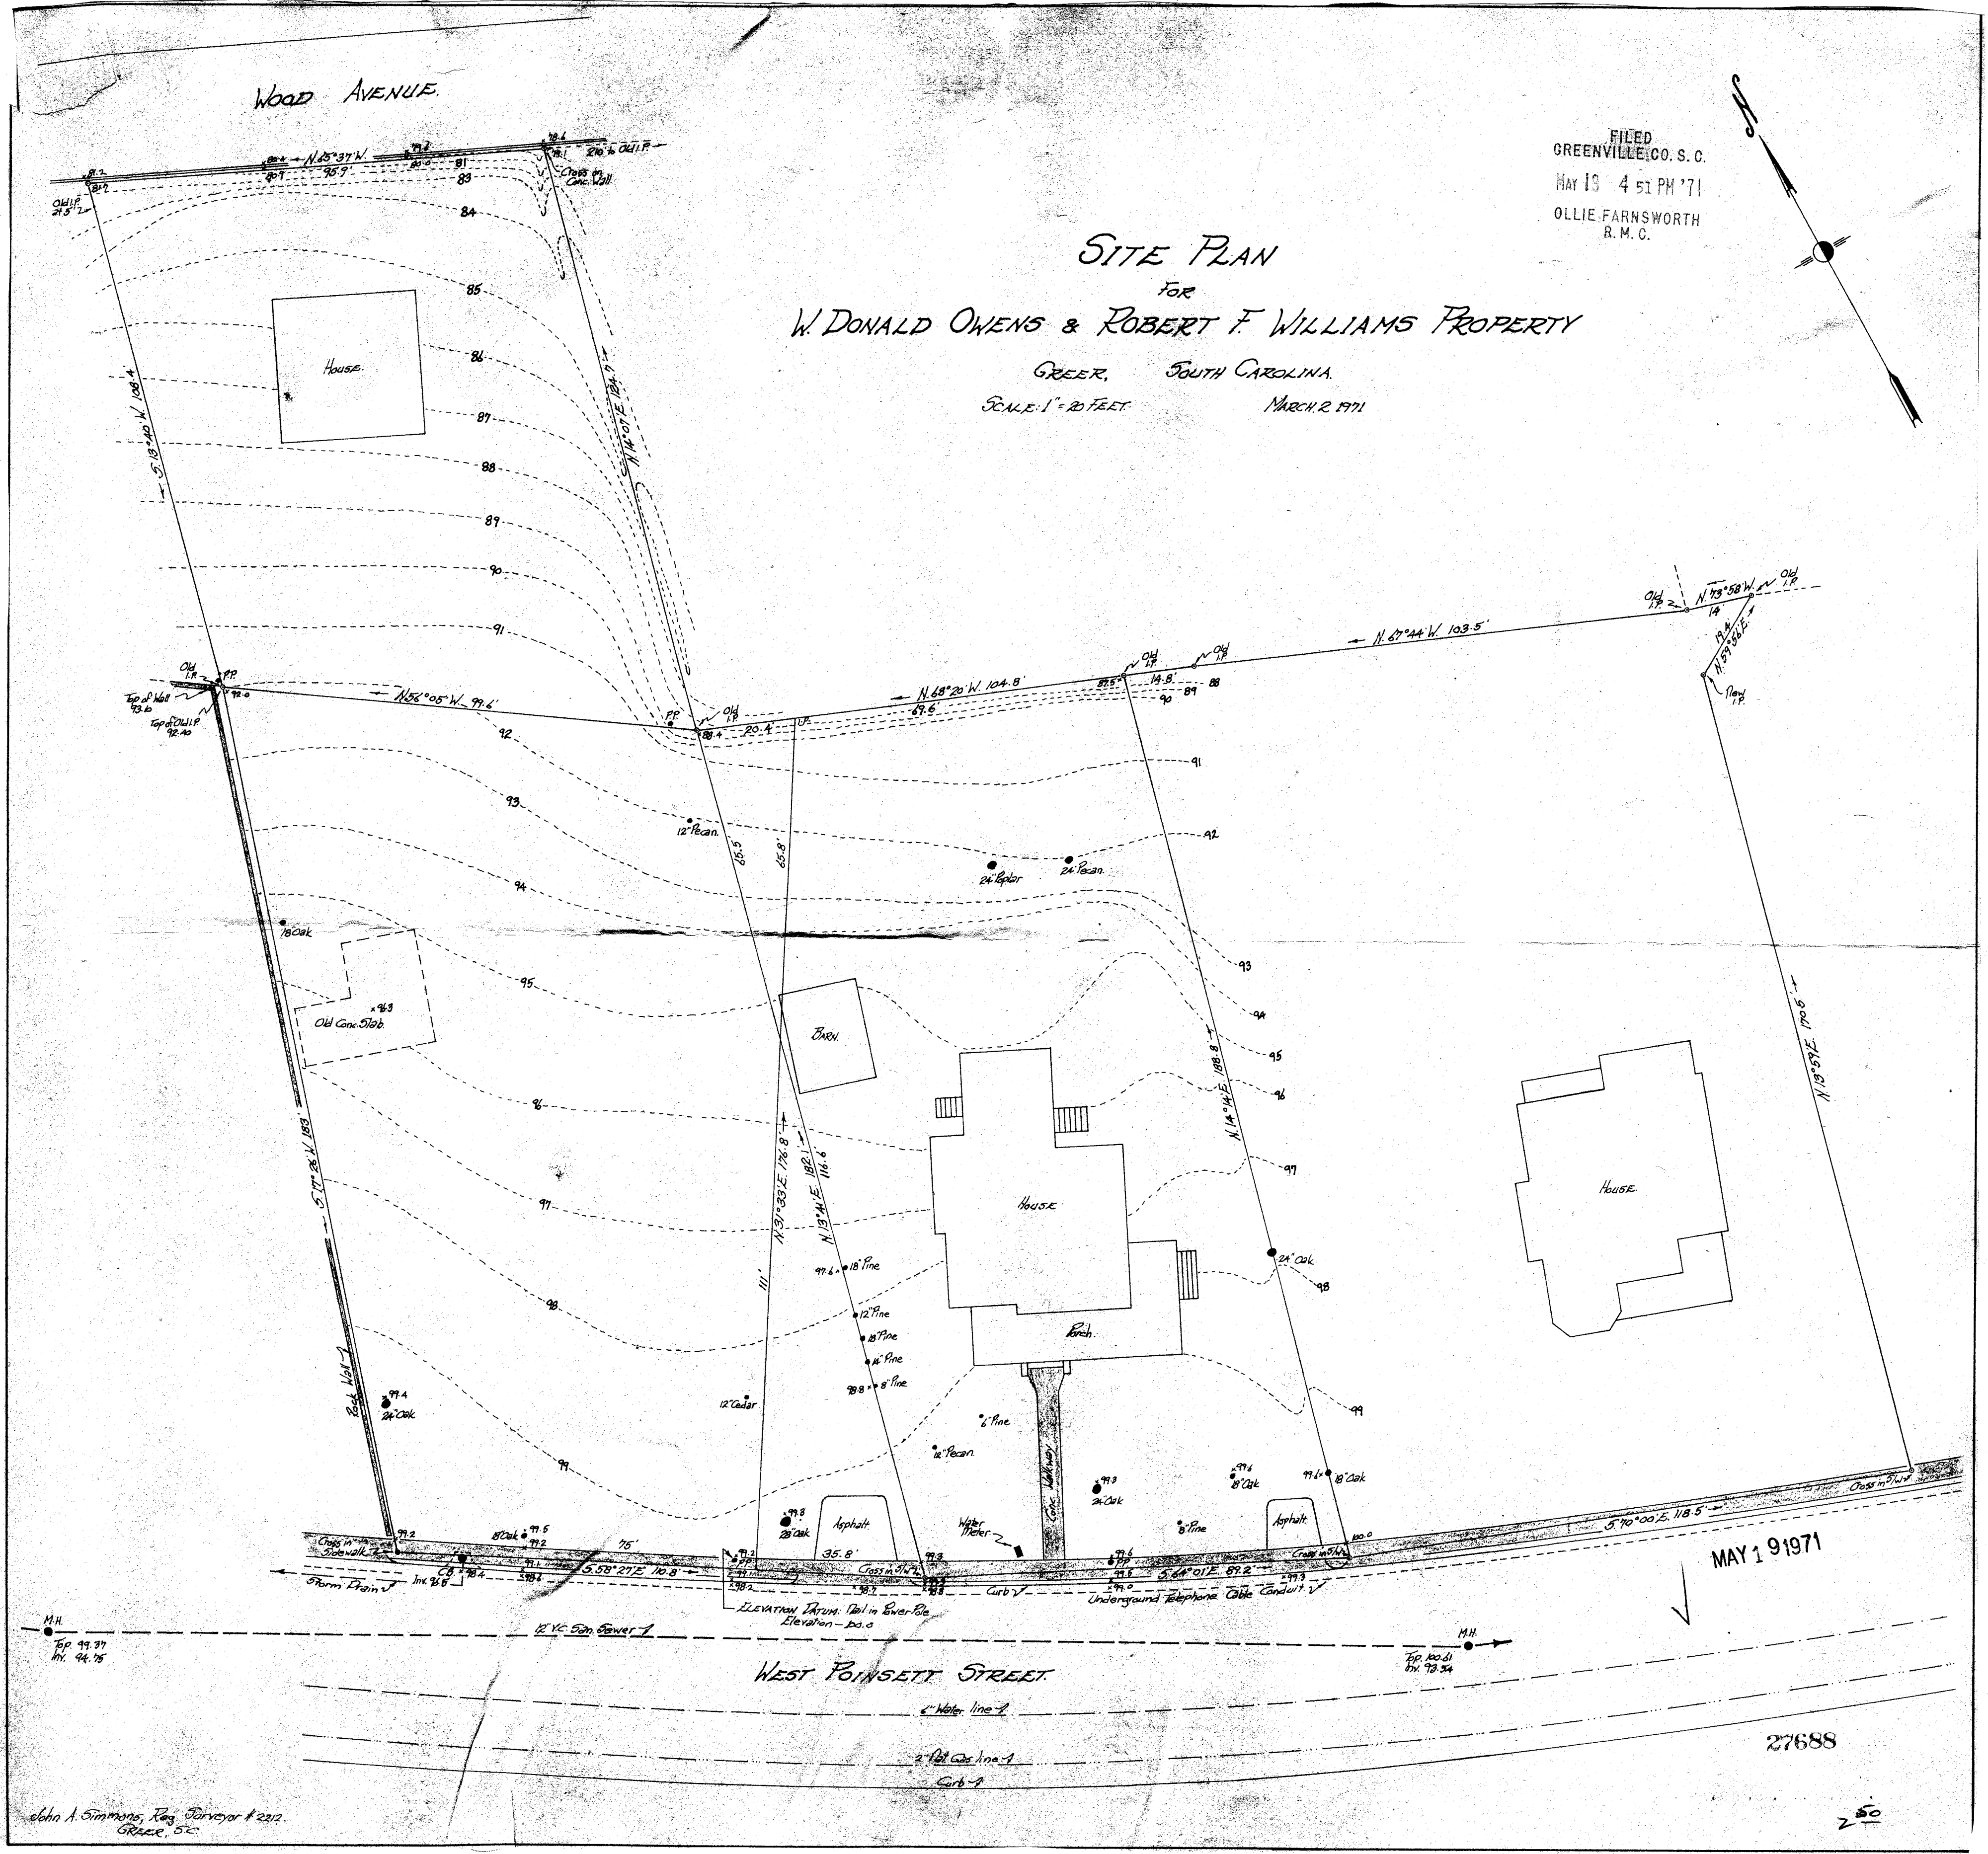

Filed This 12 days of May 1971
And Recorded in Vol. 489 Page 455 of 451 M.
Ollie Farnsworth
Register Mesme Conveyance Greenville S. C.

MAY 1 9 1971

WEST PINSETT STREET

27688

John A. Simmons, Reg. Surveyor # 2212
Greer, S.C.

250
49-45