


13372 Filed This 10 day of Nov 1971
And Recorded in Vol. 48 Page 95 at 2:32 P.
Register Means (Greenville County), S. C.

FILED
GREENVILLE CO. S. C.
Nov 10 2 32 PM '71
OLLIE FARNSWORTH
R. M. C.

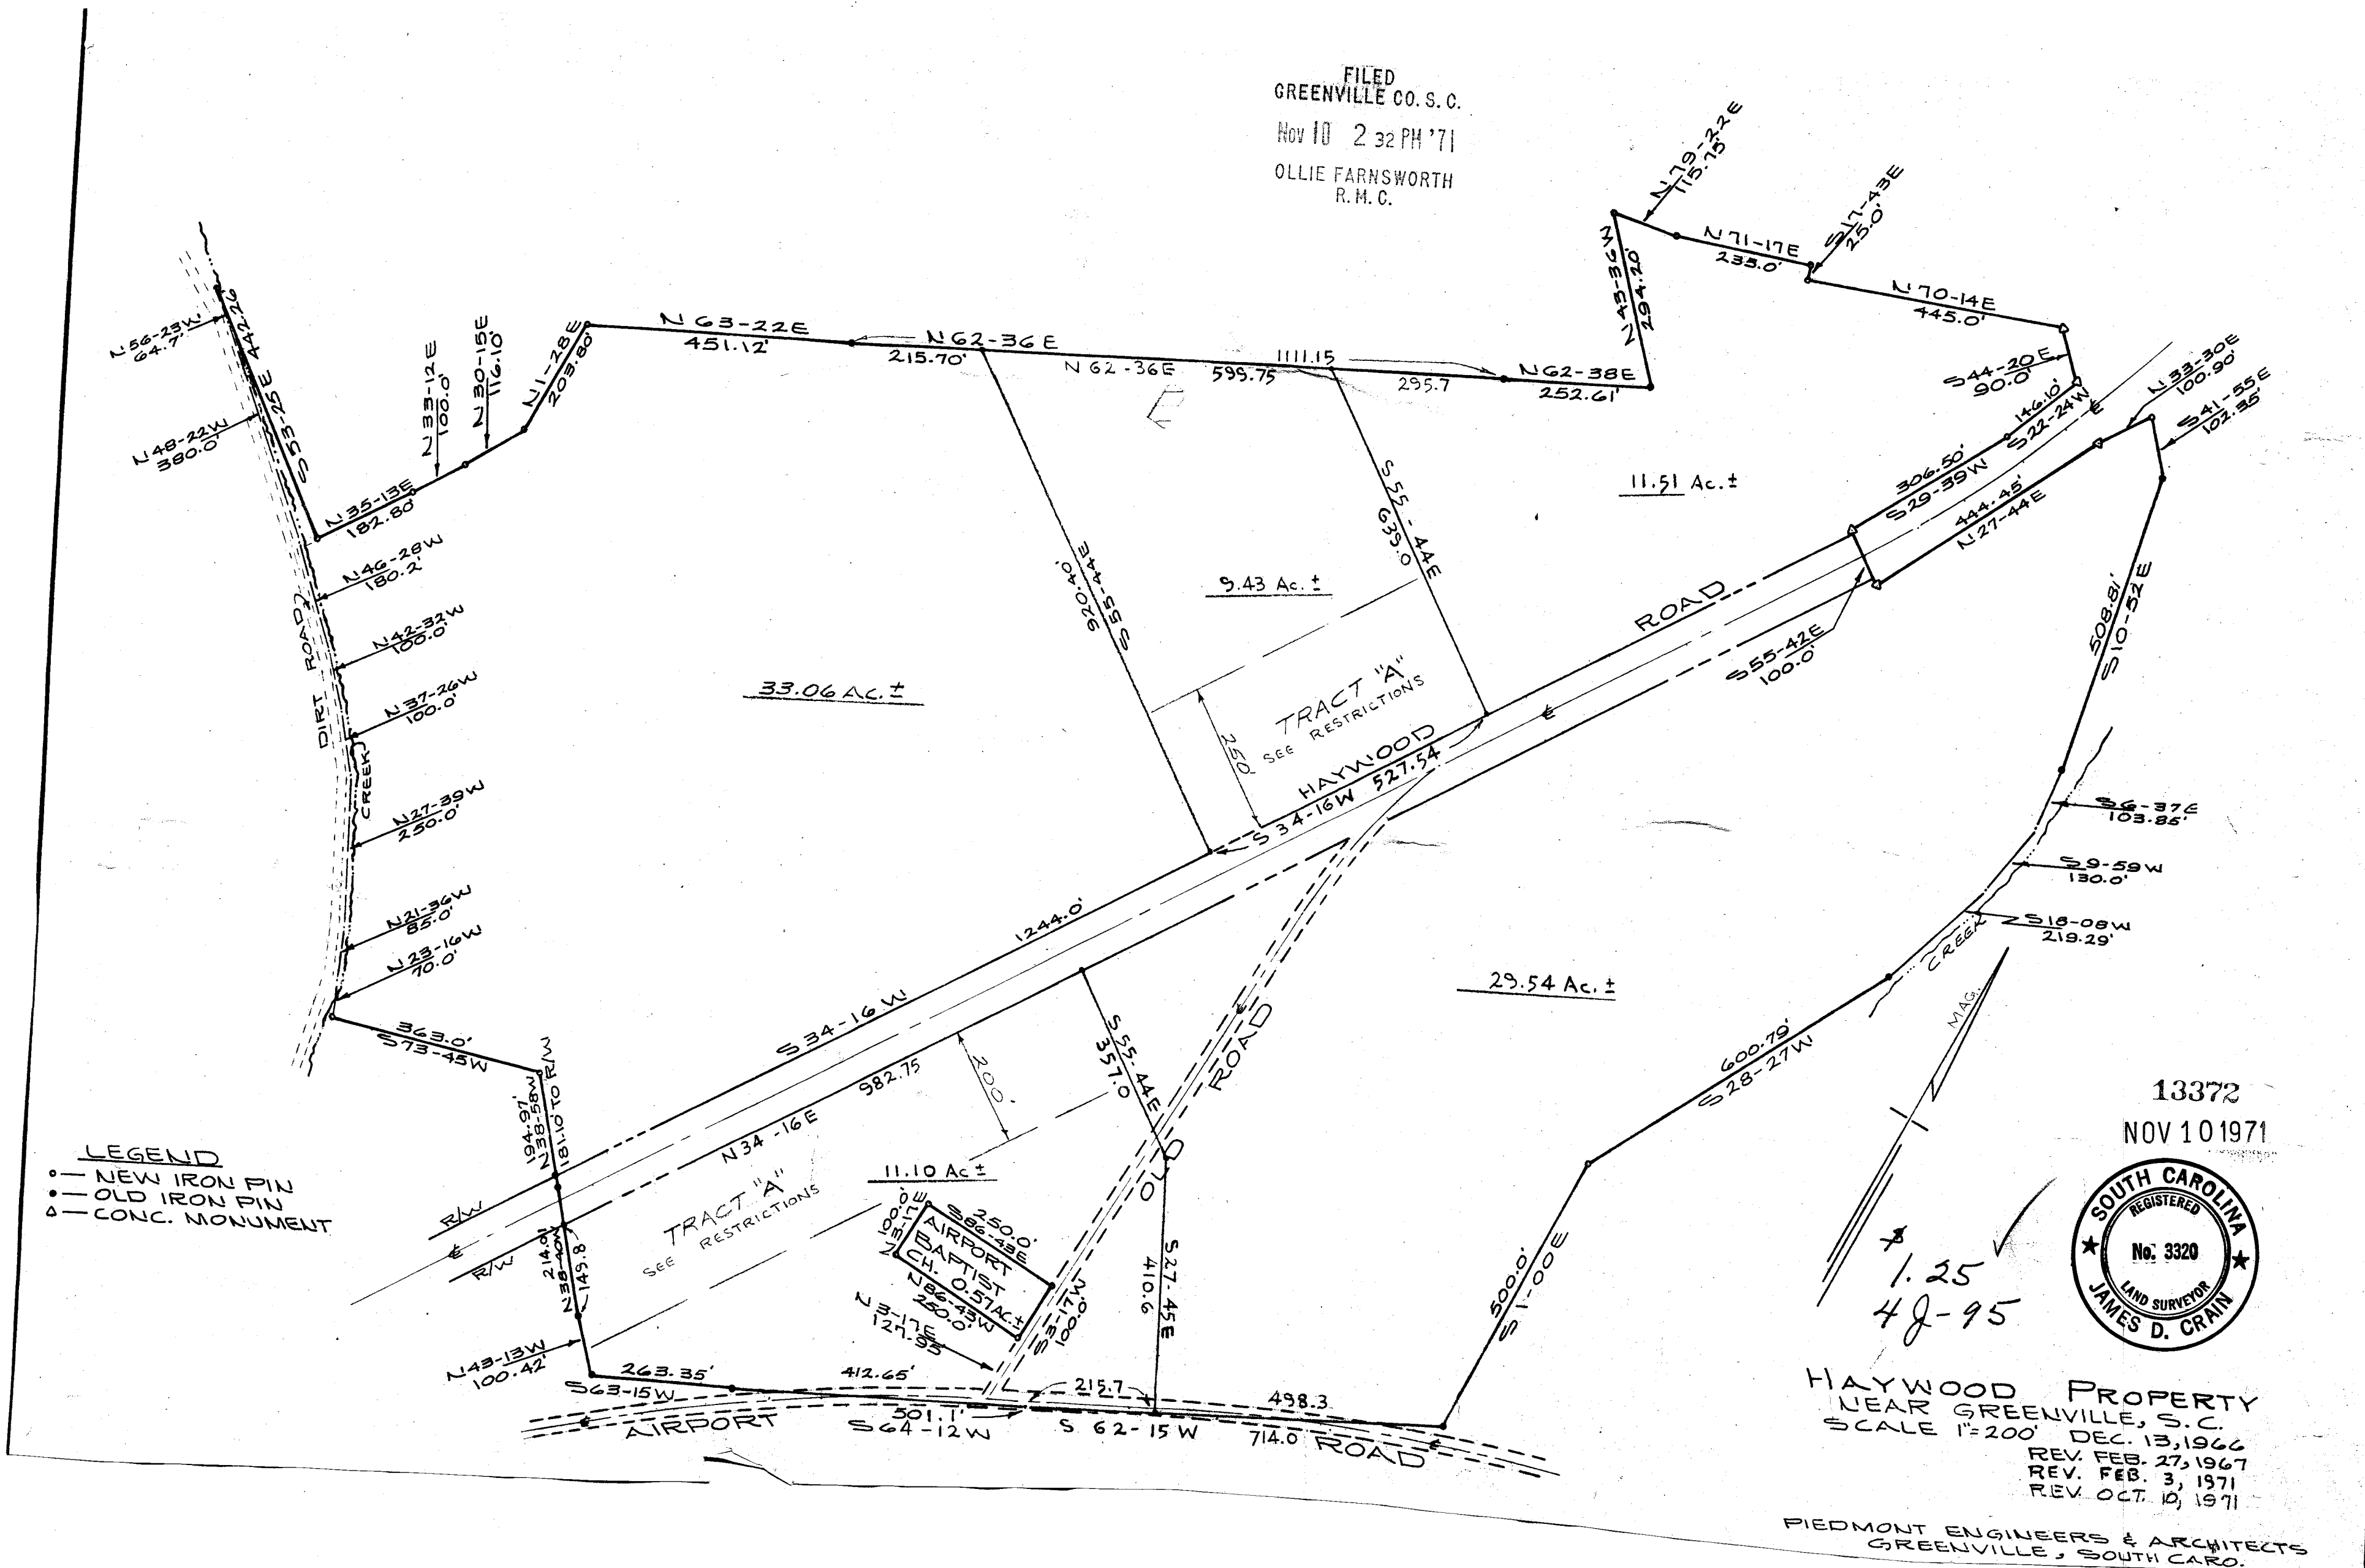

13372
NOV 10 1971
SOUTH CAROLINA
REGISTERED
No. 3320
LAND SURVEYOR
JAMES D. GRAY

HAYWOOD PROPERTY
NEAR GREENVILLE, S. C.
SCALE 1"=200'
DEC. 13, 1966
REV. FEB. 27, 1967
REV. FEB. 3, 1971
REV. OCT. 10, 1971
PIEDMONT ENGINEERS & ARCHITECTS
GREENVILLE, SOUTH CARO.